

45 Powhattan Drive  
 East Taunton, MA 02718  
 (508)341-7692  
 mbcreates@comcast.net

PROPOSED PLANS FOR:  
**REPURPOSE PROPERTIES**  
 VILLAGES AT PLUMB CORNER  
 ROCHESTER, MA

REVISIONS:

APRIL 26, 2021

DRAWN BY: MCB

CHECKED BY: MCB

SCALE: SEE DRAWING


SHEET TITLE:

**FLOOR PLAN  
 UNIT TYPE "G"  
 GREENWOOD MODEL**

These drawings and specifications were prepared for use at the location indicated hereon. Publication and use is expressly limited to the identified location. Re-use or reproduction by any method, in whole or in part, is prohibited without the written permission of Designer. © 2021

**G-111**

Sheet 1 of 6

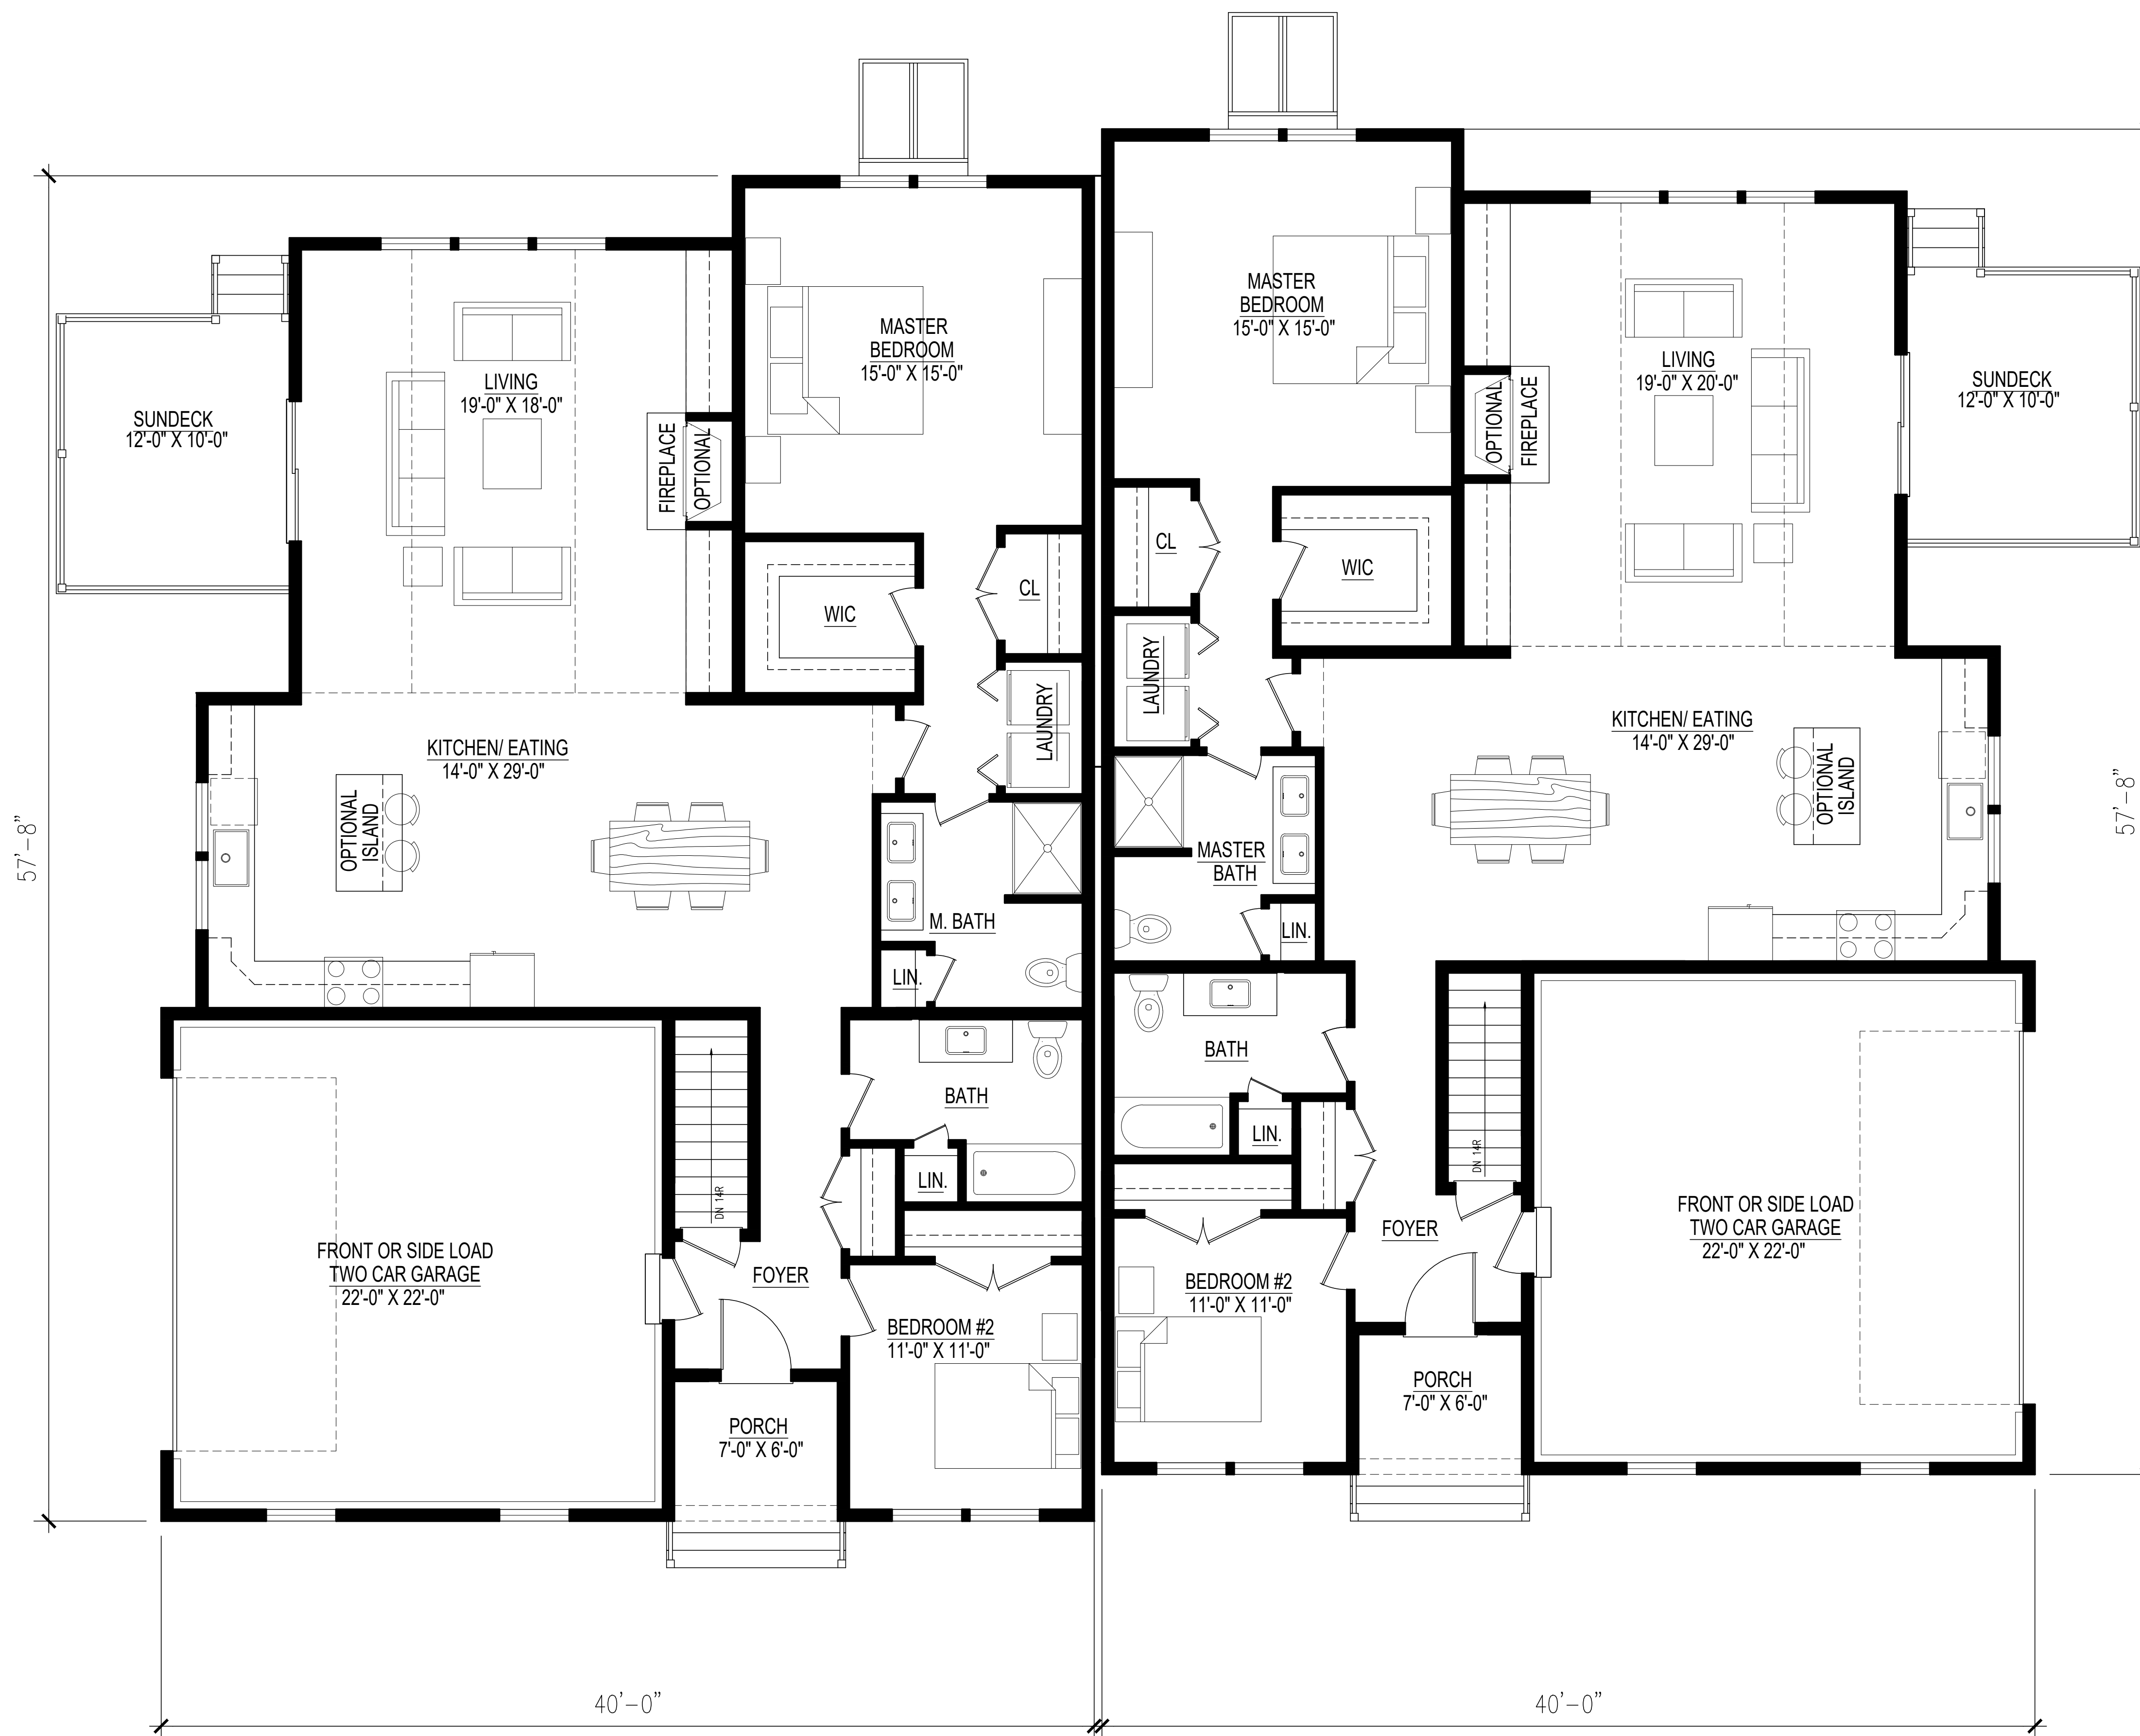

**A Proposed First Floor Plan "G Units" - 1606 sf/unit**  
 SCALE 1/4" = 1'-0"  
**GREENWOOD MODEL**

Plans and elevations are solely for illustrative purposes and may not accurately represent the actual condition of a home as constructed and may contain options which are not standard on all designs.

45 Powhattan Drive  
 East Taunton, MA 02718  
 (508)341-7692  
 mbcreates@comcast.net

PROPOSED PLANS FOR:  
**REPURPOSE PROPERTIES**  
 VILLAGES AT PLUMB CORNER  
 ROCHESTER, MA

REVISIONS:

APRIL 26, 2021

DRAWN BY: MCB

CHECKED BY: MCB

SCALE: SEE DRAWING

SHEET TITLE:

**FLOOR PLAN  
 UNIT TYPE "G"  
 SCREEN PORCH  
 GREENWOOD MODEL**

These drawings and specifications were prepared for use at the location indicated hereon. Publication and use is expressly limited to the identified location. Re-use or reproduction by any method, in whole or in part, is prohibited without the written permission of Designer. © 2021

**G-121**

Sheet 2 of 6



**A Proposed First Floor Plan "G Units" w/Screen Porch - 1606 sf/unit  
 GREENWOOD MODEL**  
 SCALE 1/4" = 1'-0"

Plans and elevations are solely for illustrative purposes and may not accurately represent the actual condition of a home as constructed and may contain options which are not standard on all designs.

45 Powhattan Drive  
East Taunton, MA 02718  
(508)341-7692  
mbcreates@comcast.net



**(A) Front Elevation - "G Units" 1606 TOTAL SF**  
SCALE 1/4" = 1'-0" **GREENWOOD MODEL**

PROPOSED PLANS FOR:  
**REPURPOSE PROPERTIES**  
VILLAGES AT PLUMB CORNER  
ROCHESTER, MA

NO.	DATE	DESCRIPTION

REVISIONS:  
APRIL 26, 2021  
DRAWN BY: MCB  
CHECKED BY: MCB  
SCALE: SEE DRAWING  
SHEET TITLE:

**ELEVATIONS**  
**UNIT TYPE "G"**  
**GREENWOOD MODEL**

These drawings and specifications were prepared for use at the location indicated hereon. Publication and use is expressly limited to the identified location. Re-use or reproduction by any method, in whole or in part, is prohibited without the written permission of Designer. © 2021

**G-211**



**(B) Right Elevation - "G Units"**  
SCALE 1/4" = 1'-0" **GREENWOOD MODEL**

Plans and elevations are solely for illustrative purposes and may not accurately represent the actual condition of a home as constructed and may contain options which are not standard on all designs.



Ⓐ Rear Elevation - "G Units"  
SCALE 1/4" = 1'-0" GREENWOOD MODEL



Ⓑ Right Elevation - "G Units"  
SCALE 1/4" = 1'-0" GREENWOOD MODEL

PROPOSED PLANS FOR:  
**REPURPOSE  
PROPERTIES**  
VILLAGES AT PLUMB CORNER  
ROCHESTER, MA

NO.	REVISIONS

REVISIONS:  
APRIL 26, 2021  
DRAWN BY: MCB  
CHECKED BY: MCB  
SCALE: SEE DRAWING  
SHEET TITLE:

**ELEVATIONS  
UNIT TYPE "G"  
GREENWOOD MODEL**

These drawings and specifications were prepared for use at the location indicated hereon. Publication and use is expressly limited to the identified location. Re-use or reproduction by any method, in whole or in part, is prohibited without the written permission of Designer. © 2021

**G-212**

Plans and elevations are solely for illustrative purposes and may not accurately represent the actual condition of a home as constructed and may contain options which are not standard on all designs.

45 Powhattan Drive  
East Taunton, MA 02718  
(508)341-7692  
mbcreates@comcast.net



**(A) Front Elevation W/Screen Porch - "G Units" 1606 TOTAL SF**  
SCALE 1/4" = 1'-0" **GREENWOOD MODEL**

PROPOSED PLANS FOR:  
**REPURPOSE PROPERTIES**  
VILLAGES AT PLUMB CORNER  
ROCHESTER, MA


REVISIONS:  
APRIL 26, 2021  
DRAWN BY: MCB  
CHECKED BY: MCB  
SCALE: SEE DRAWING

SHEET TITLE:  
**ELEVATIONS  
UNIT TYPE "G"  
SCREEN PORCH  
GREENWOOD MODEL**

These drawings and specifications were prepared for use at the location indicated hereon. Publication and use is expressly limited to the identified location. Re-use or reproduction by any method, in whole or in part, is prohibited without the written permission of Designer. © 2021

**G-221**

REPURPOSE - PLUMB CORNER



**(B) Right Elevation W/Screen Porch - "G Units"**  
SCALE 1/4" = 1'-0" **GREENWOOD MODEL**

Plans and elevations are solely for illustrative purposes and may not accurately represent the actual condition of a home as constructed and may contain options which are not standard on all designs.

45 Powhattan Drive  
East Taunton, MA 02718  
(508)341-7692  
mbcreates@comcast.net



**(A) Rear Elevation W/Screen Porch - "G Units"**  
SCALE 1/4" = 1'-0" **GREENWOOD MODEL**

PROPOSED PLANS FOR:  
**REPURPOSE PROPERTIES**  
VILLAGES AT PLUMB CORNER  
ROCHESTER, MA

NO.	REVISIONS

APRIL 26, 2021  
DRAWN BY: MCB  
CHECKED BY: MCB  
SCALE: SEE DRAWING

SHEET TITLE:  
**ELEVATIONS  
UNIT TYPE "G"  
SCREEN PORCH  
GREENWOOD MODEL**

These drawings and specifications were prepared for use at the location indicated hereon. Publication and use is expressly limited to the identified location. Re-use or reproduction by any method, in whole or in part, is prohibited without the written permission of Designer. ©2021



**(B) Right Elevation W/Screen Porch - "G Units"**  
SCALE 1/4" = 1'-0" **GREENWOOD MODEL**

Plans and elevations are solely for illustrative purposes and may not accurately represent the actual condition of a home as constructed and may contain options which are not standard on all designs.

**G-222**