



45 Powhattan Drive
East Taunton, MA 02718
(508)341-7692
mbcreates@comcast.net

PROPOSED PLANS FOR:

**REPURPOSE
PROPERTIES**

VILLAGES AT PLUMB CORNER
ROCHESTER, MA

REVISIONS:

APRIL 26, 2021

DRAWN BY: MCB

CHECKED BY: MCB

SCALE: SEE DRAWING


SHEET TITLE:

FLOOR PLAN
UNIT TYPE "E"
EATON MODEL


These drawings and specifications were prepared for use at the location indicated hereon. Publication and use is expressly limited to the identified location. Re-use or reproduction by any method, in whole or in part, is prohibited without the written permission of Designer. © 2021

E-111

Sheet 1 of 7

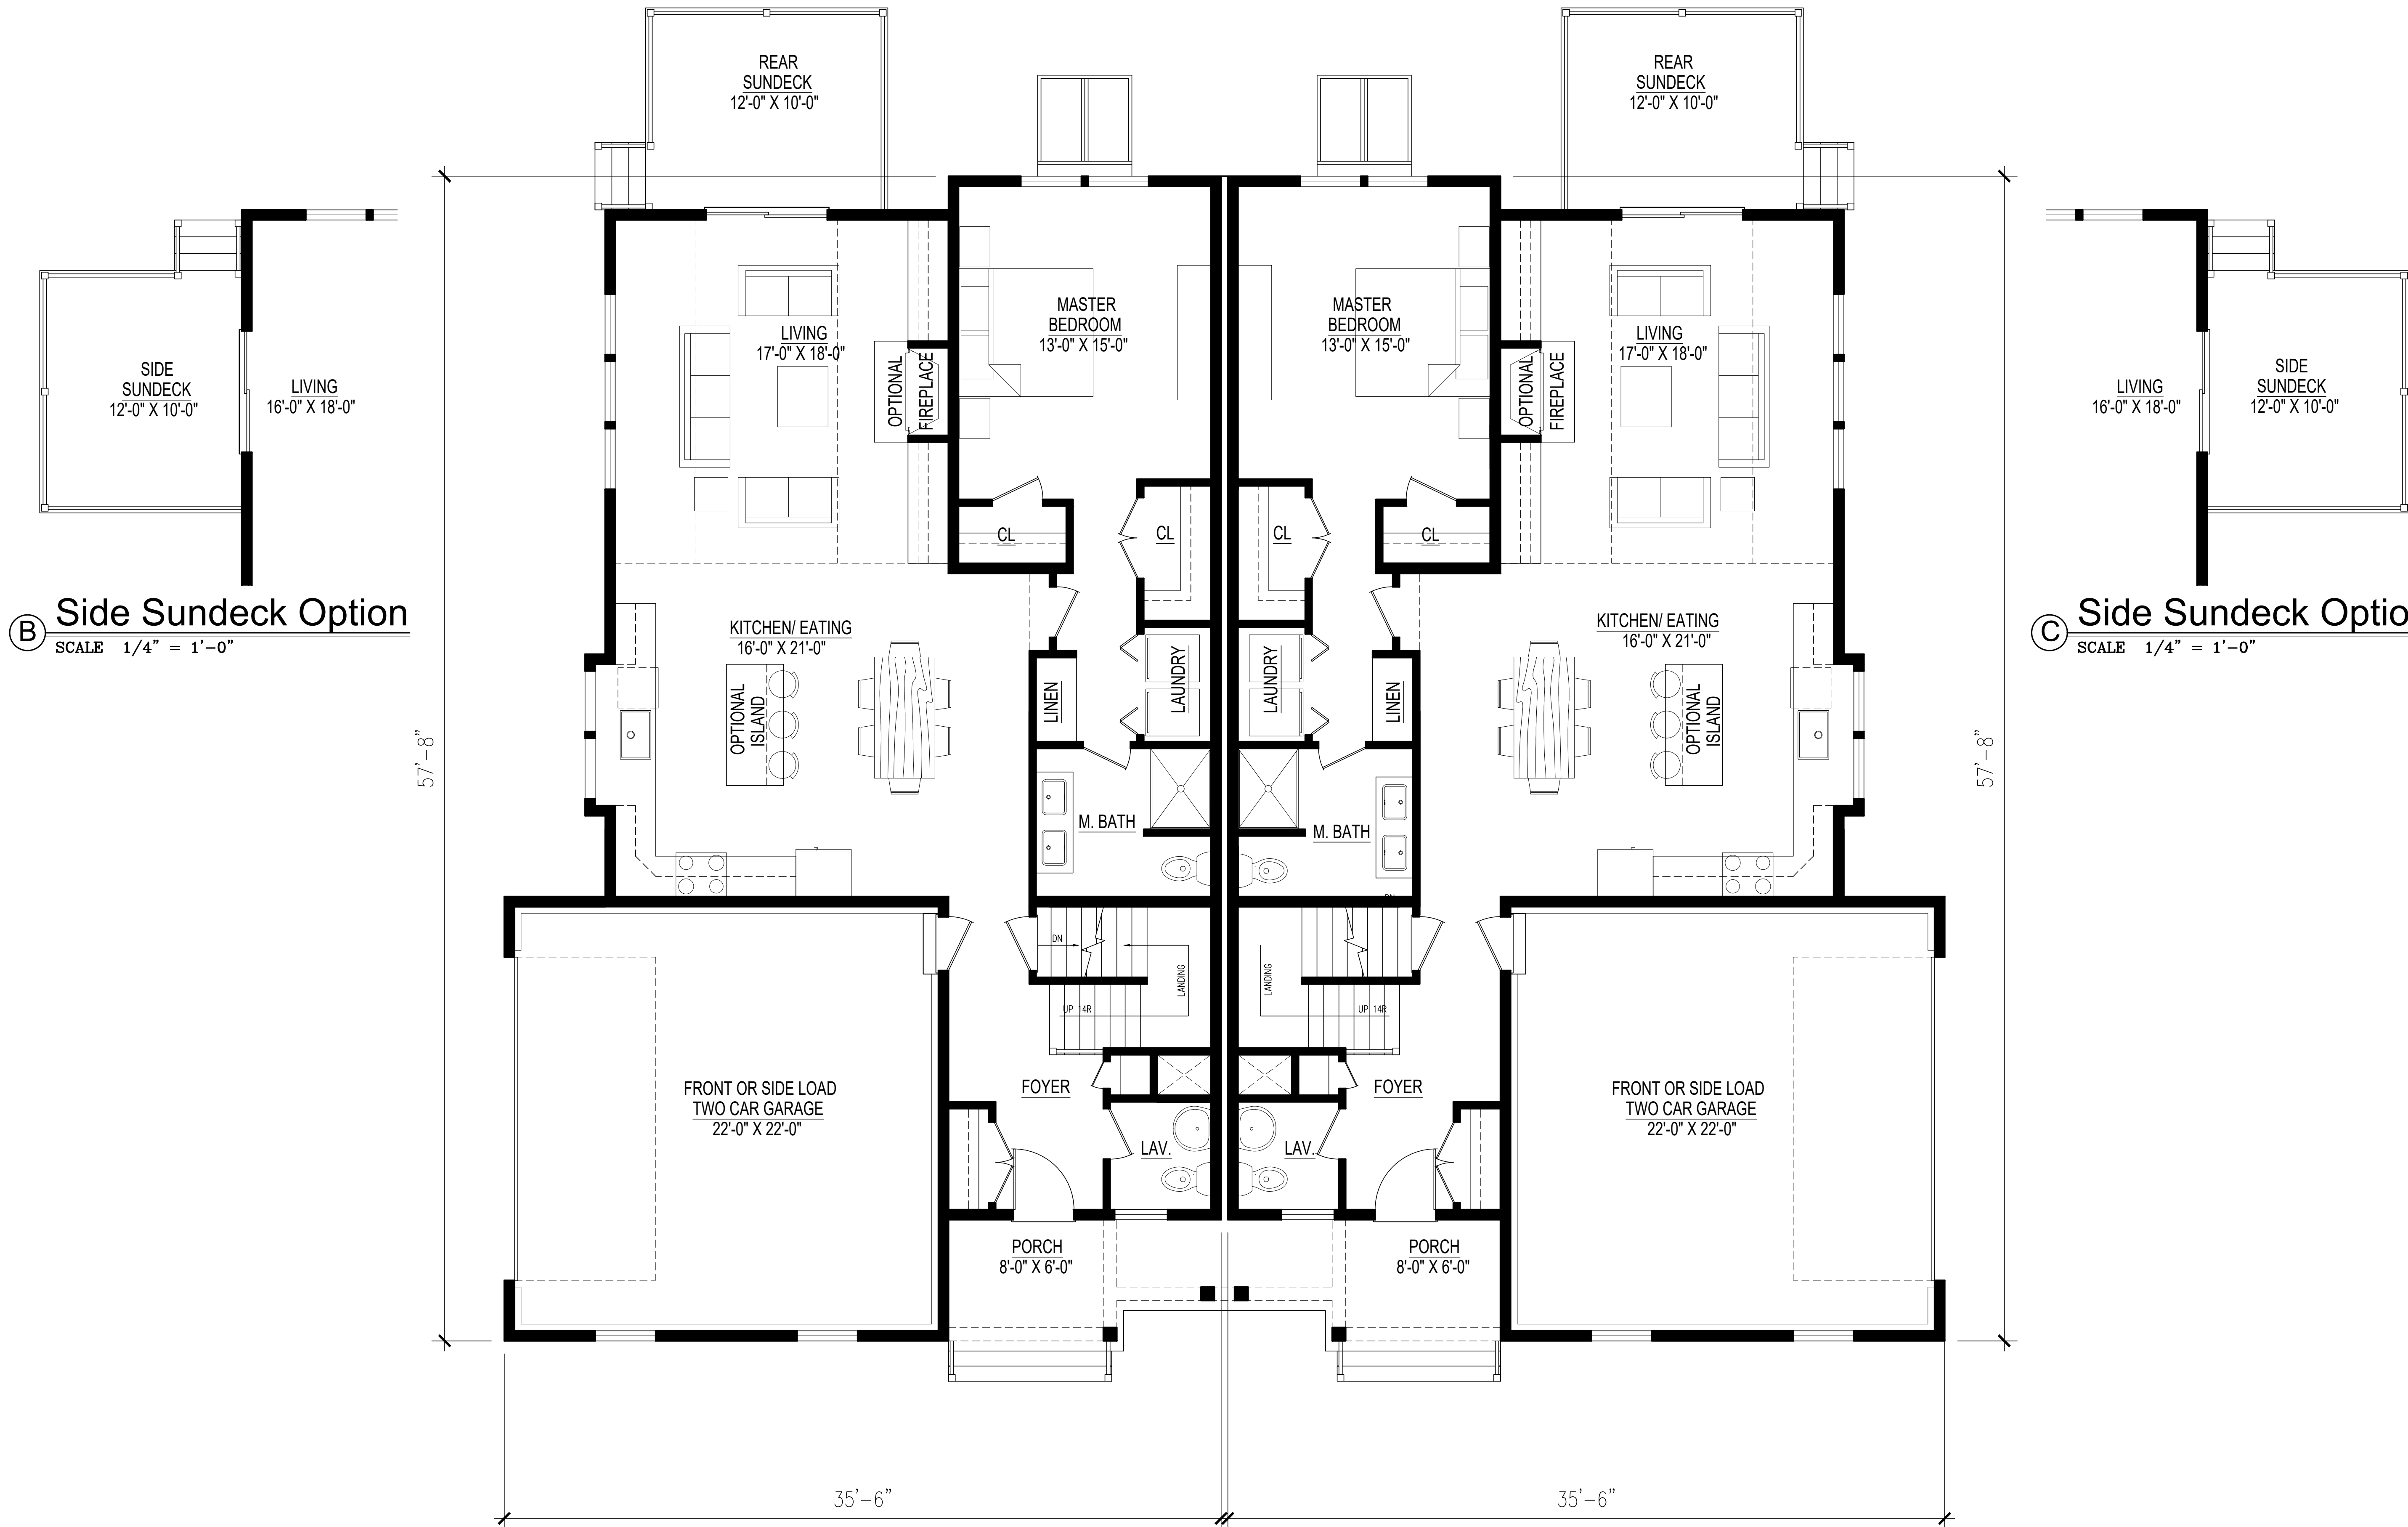

Plans and elevations are solely for illustrative purposes and may not accurately represent the actual condition of a home as constructed and may contain options which are not standard on all designs.

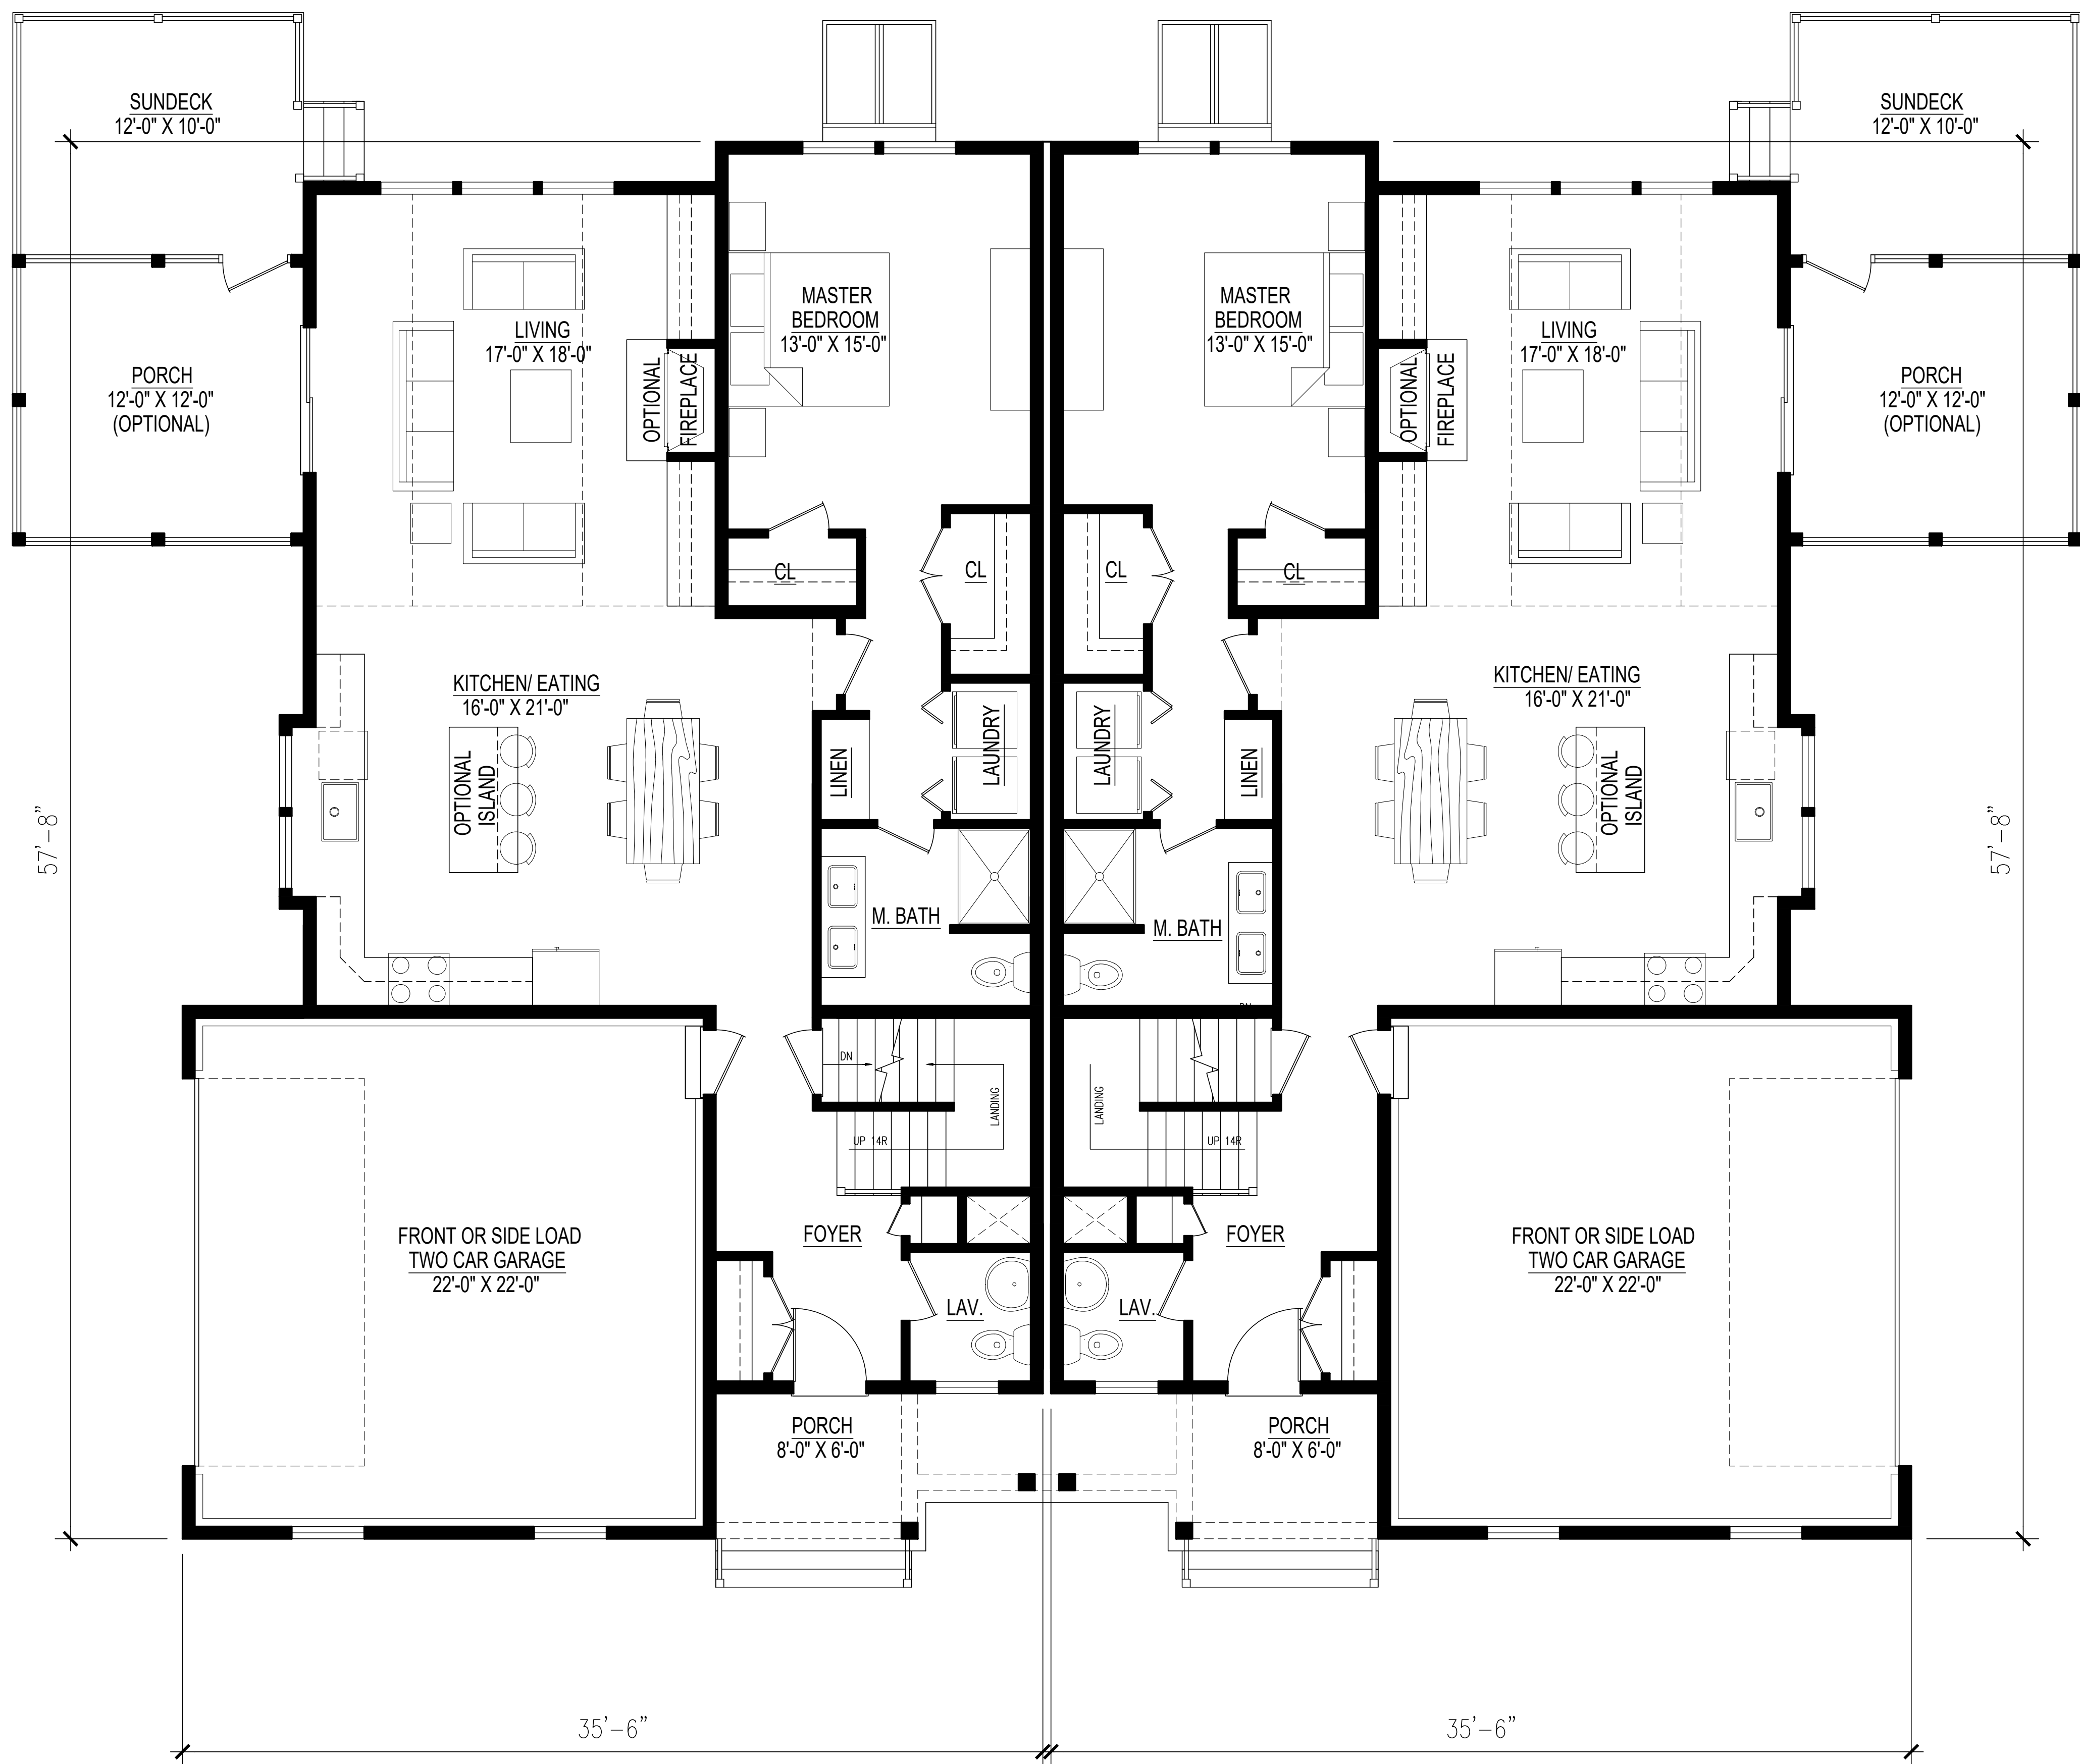

A Proposed First Floor Plan "E Units" w/Opt Porch- 1291 sf/unit
SCALE 1/4" = 1'-0"
EATON MODEL

Plans and elevations are solely for illustrative purposes and may not accurately represent the actual condition of a home as constructed and may contain options which are not standard on all designs.



45 Powhattan Drive
East Taunton, MA 02718
(508)341-7692
mbcreates@comcast.net

PROPOSED PLANS FOR:

**REPURPOSE
PROPERTIES**

VILLAGES AT PLUMB CORNER
ROCHESTER, MA

REVISIONS:

APRIL 26, 2021

DRAWN BY: MCB

CHECKED BY: MCB

SCALE: SEE DRAWING

SHEET TITLE:

**FLOOR PLAN
UNIT TYPE "E"
SCREEN PORCH
EATON MODEL**

These drawings and specifications were prepared for use at the location indicated hereon. Publication and use is expressly limited to the identified location. Re-use or reproduction by any method, in whole or in part, is prohibited without the written permission of Designer. © 2021

E-121

Sheet 2 of 7



45 Powhattan Drive
East Taunton, MA 02718
(508)341-7692
mbcreates@comcast.net

PROPOSED PLANS FOR:

**REPURPOSE
PROPERTIES**

VILLAGES AT PLUMB CORNER
ROCHESTER, MA

REVISIONS:

APRIL 26, 2021

DRAWN BY: MCB

CHECKED BY: MCB

SCALE: SEE DRAWING


SHEET TITLE:

**FLOOR PLAN
UNIT TYPE "E"
EATON MODEL**

These drawings and specifications were prepared for use at the location indicated hereon. Publication and use is expressly limited to the identified location. Re-use or reproduction by any method, in whole or in part, is prohibited without the written permission of Designer. © 2021


E-211

Sheet 3 of 7

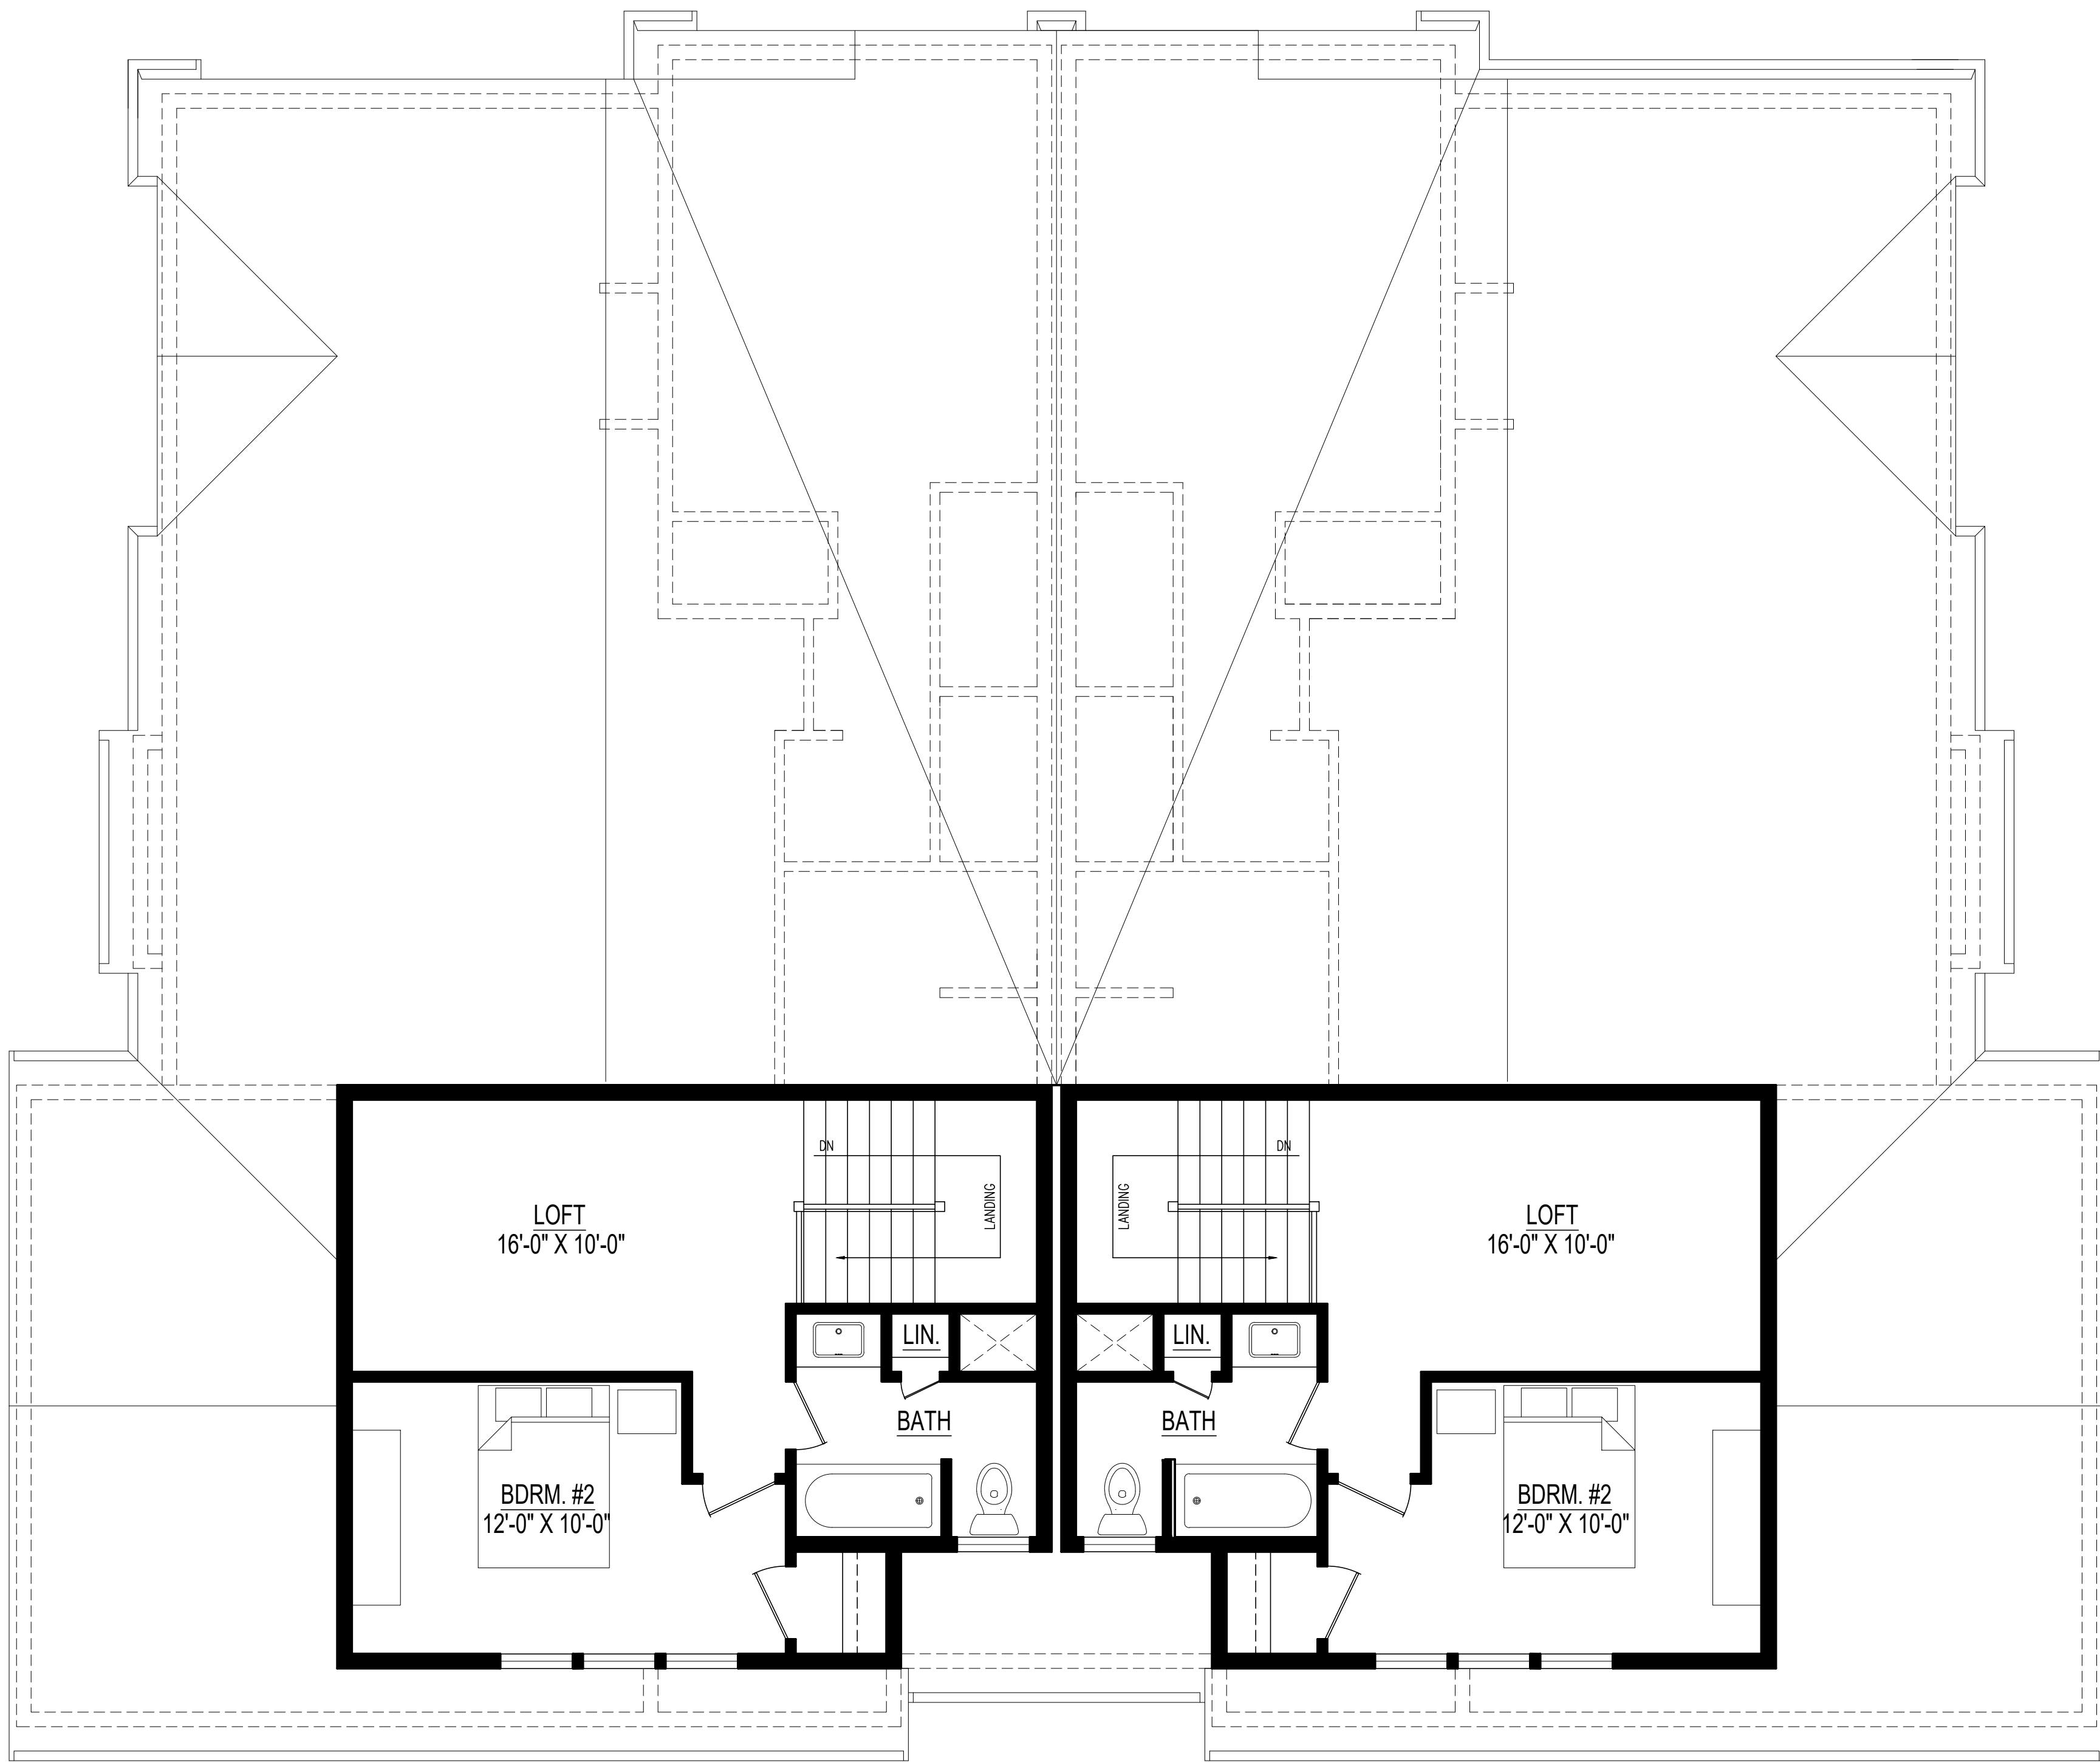

Ⓐ Proposed Second Floor Plan "E Units" - 469 sf/unit
EATON MODEL
SCALE 1/4" = 1'-0"

Plans and elevations are solely for illustrative purposes and may not accurately represent the actual condition of a home as constructed and may contain options which are not standard on all designs.

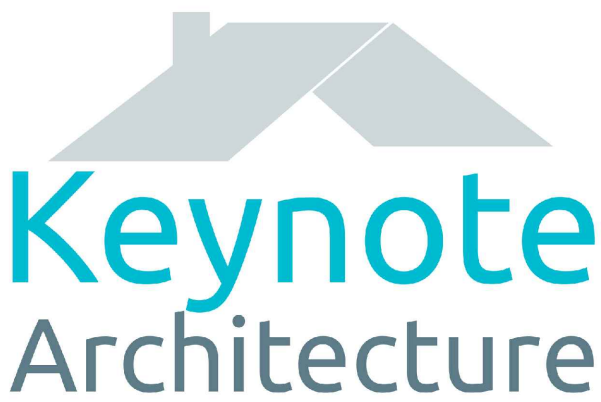

45 Powhattan Drive
East Taunton, MA 02718
(508)341-7692
mbcreates@comcast.net

PROPOSED PLANS FOR:

**REPURPOSE
PROPERTIES**

VILLAGES AT PLUMB CORNER
ROCHESTER, MA

REVISIONS:	
APRIL 26, 2021	
DRAWN BY:	MCB
CHECKED BY:	MCB
SCALE:	SEE DRAWING

SHEET TITLE:

**ELEVATIONS
UNIT TYPE "E"
EATON MODEL**

These drawings and specifications were prepared for use at the location indicated hereon. Publication and use is expressly limited to the identified location. Re-use or reproduction by any method, in whole or in part, is prohibited without the written permission of Designer. © 2021

E-311

Sheet 4 of 7



A Front Elevation - "E Units" 1760 TOTAL SF
SCALE 1/4" = 1'-0" **EATON MODEL**



B Left Elevation - "E Units"
SCALE 1/4" = 1'-0" **EATON MODEL**

Plans and elevations are solely for illustrative purposes and may not accurately represent the actual condition of a home as constructed and may contain options which are not standard on all designs.

45 Powhattan Drive
East Taunton, MA 02718
(508)341-7692
mbcreates@comcast.net

PROPOSED PLANS FOR:

REPURPOSE
PROPERTIES

VILLAGES AT PLUMB CORNER
ROCHESTER, MA

REVISIONS:

APRIL 26, 2021

DRAWN BY: MCB

CHECKED BY: MCB

SCALE: SEE DRAWING

SHEET TITLE:

ELEVATIONS
UNIT TYPE "E"
EATON MODEL

These drawings and specifications were prepared for use at the location indicated hereon. Publication and use is expressly limited to the identified location. Re-use or reproduction by any method, in whole or in part, is prohibited without the written permission of Designer. © 2021

E-312

Sheet 5 of 7



Ⓐ Rear Elevation - "E Units"
SCALE 1/4" = 1'-0" EATON MODEL



Ⓑ Right Elevation - "E Units"
SCALE 1/4" = 1'-0" EATON MODEL

Plans and elevations are solely for illustrative purposes and may not accurately represent the actual condition of a home as constructed and may contain options which are not standard on all designs.

PROPOSED PLANS FOR:

REPURPOSE
PROPERTIES

VILLAGES AT PLUMB CORNER
ROCHESTER, MA

REVISIONS:

APRIL 26, 2021

DRAWN BY: MCB

CHECKED BY: MCB

SCALE: SEE DRAWING

SHEET TITLE:

ELEVATIONS
UNIT TYPE "E"
SCREEN PORCH
EATON MODEL


These drawings and specifications were prepared for use at the location indicated hereon. Publication and use is expressly limited to the identified location. Re-use or reproduction by any method, in whole or in part, is prohibited without the written permission of Designer. © 2021

E-321

Sheet 6 of 7




A Front Elevation w/Screen Porch - "E Units" 1760 TOTAL SF
SCALE 1/4" = 1'-0"
EATON MODEL

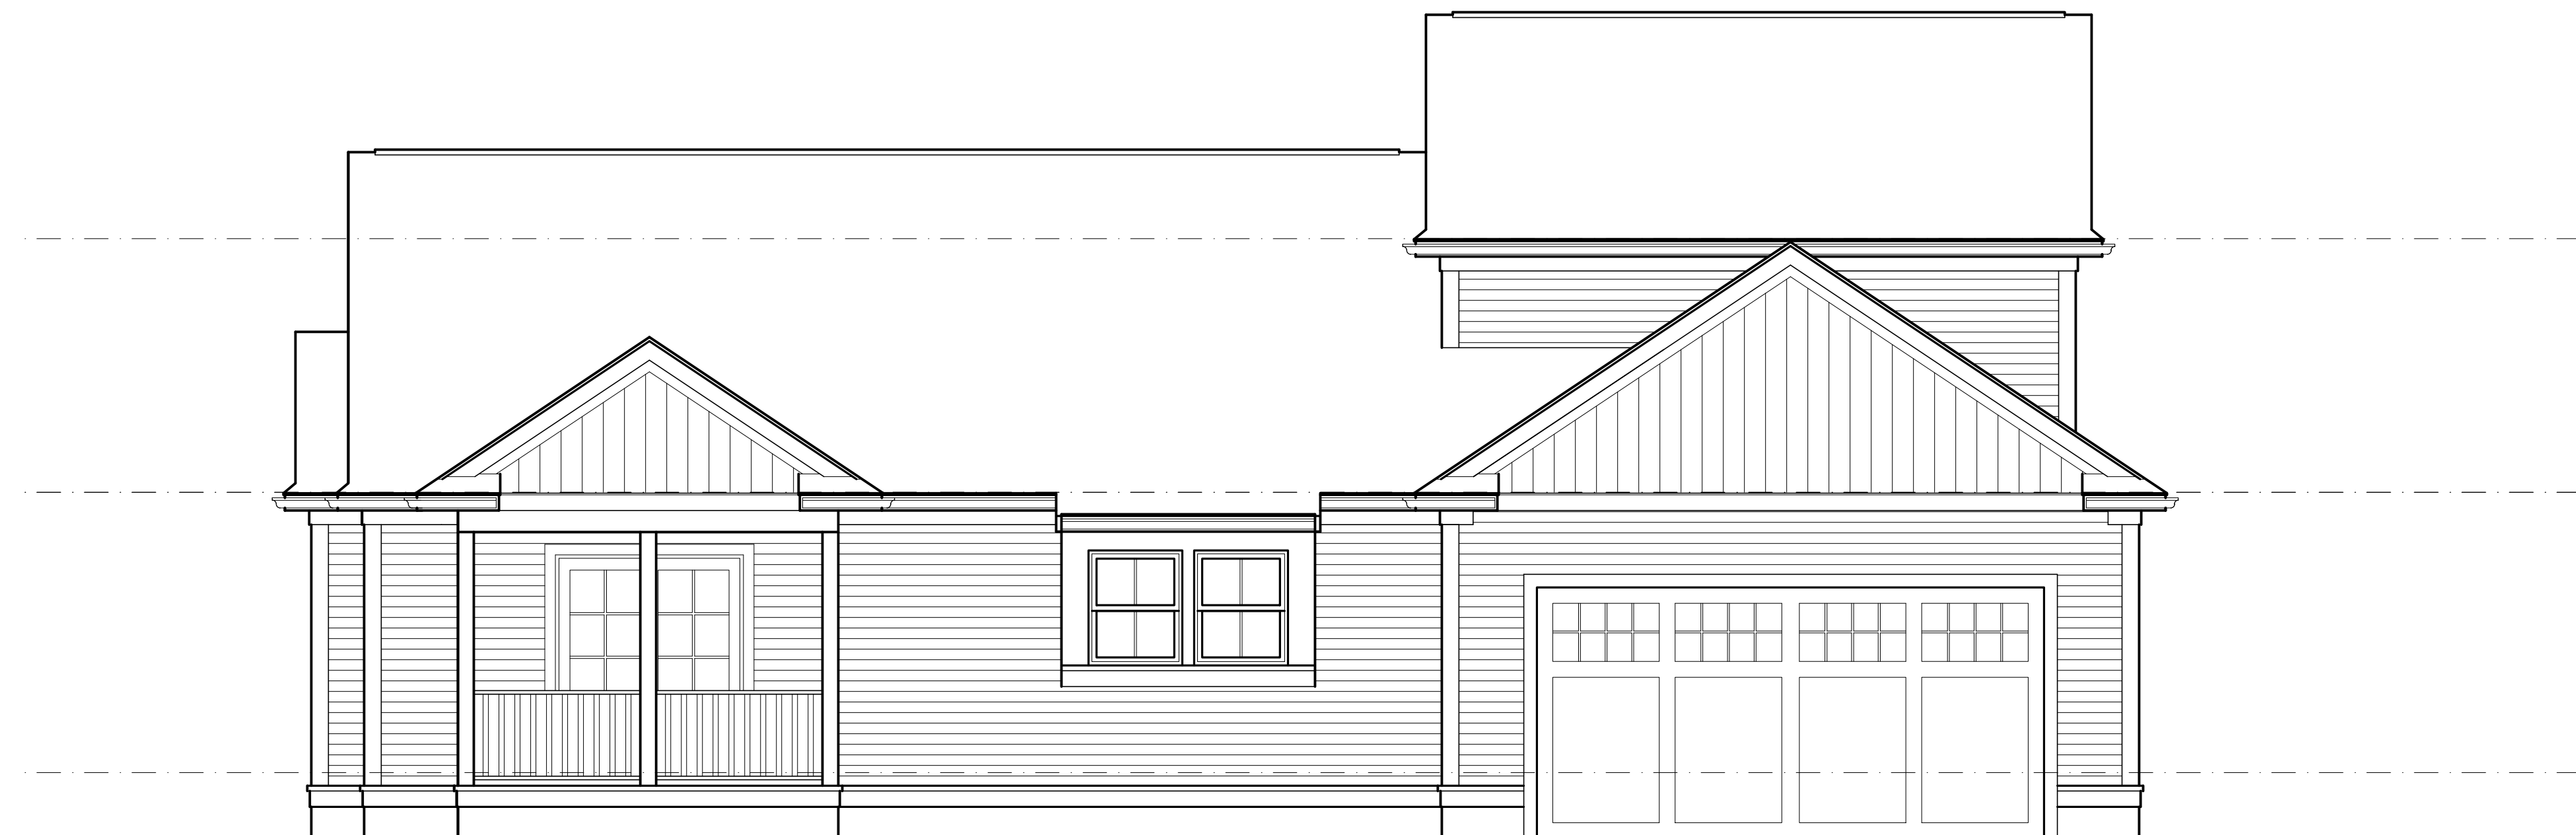

B Left Elevation w/Screen Porch - "E Units"
SCALE 1/4" = 1'-0"
EATON MODEL

Plans and elevations are solely for illustrative purposes and may not accurately represent the actual condition of a home as constructed and may contain options which are not standard on all designs.

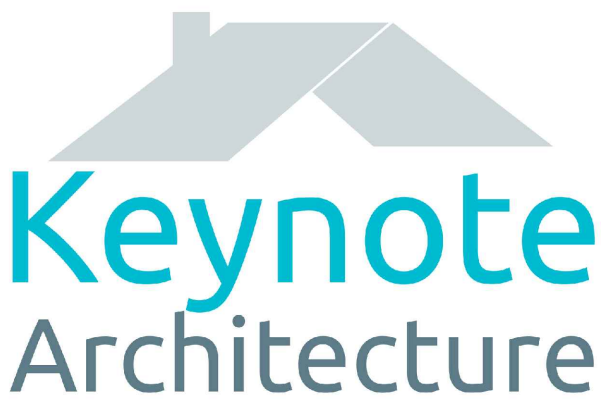

45 Powhattan Drive
East Taunton, MA 02718
(508)341-7692
mbcreates@comcast.net

PROPOSED PLANS FOR:

REPURPOSE
PROPERTIES

VILLAGES AT PLUMB CORNER
ROCHESTER, MA

REVISIONS:

APRIL 26, 2021

DRAWN BY: MCB

CHECKED BY: MCB

SCALE: SEE DRAWING

SHEET TITLE:

ELEVATIONS
UNIT TYPE "E"
SCREEN PORCH
EATON MODEL


These drawings and specifications were prepared for use at the location indicated hereon. Publication and use is expressly limited to the identified location. Re-use or reproduction by any method, in whole or in part, is prohibited without the written permission of Designer. © 2021

E-322

Sheet 7 of 7



A Rear Elevation w/Screen Porch - "E Units"
SCALE 1/4" = 1'-0"
EATON MODEL

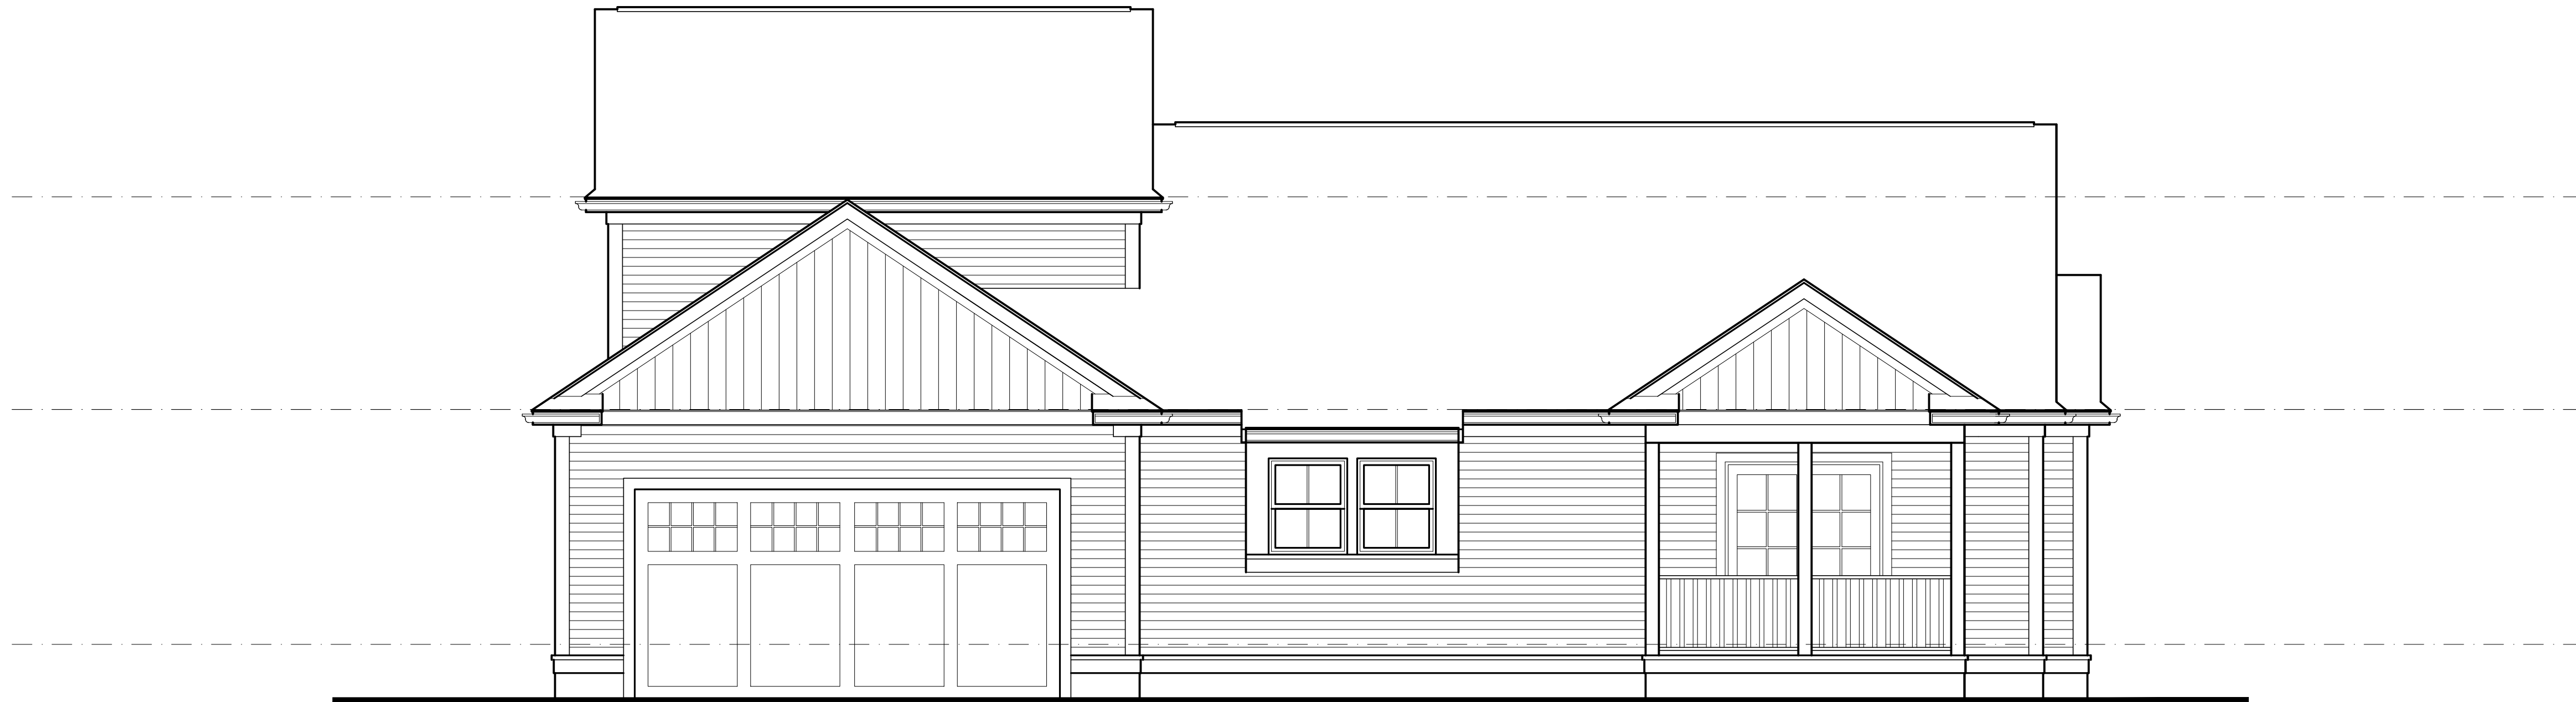

B Right Elevation w/Screen Porch - "E Units"
SCALE 1/4" = 1'-0"
EATON MODEL

Plans and elevations are solely for illustrative purposes and may not accurately represent the actual condition of a home as constructed and may contain options which are not standard on all designs.