



45 Powhattan Drive  
East Taunton, MA 02718  
(508)341-7692  
mbcreates@comcast.net

PROPOSED PLANS FOR:  
  
**REPURPOSE  
PROPERTIES**  
  
VILLAGES AT PLUMB CORNER  
ROCHESTER, MA


REVISIONS:

APRIL 26, 2021

DRAWN BY: MCB

CHECKED BY: MCB


SCALE: SEE DRAWING

SHEET TITLE:

FLOOR PLAN  
UNIT TYPE "H"  
HASKELL MODEL

These drawings and specifications were prepared for use at the location indicated hereon. Publication and use is expressly limited to the identified location. Re-use or reproduction by any method, in whole or in part, is prohibited without the written permission of Designer. © 2021

H-111

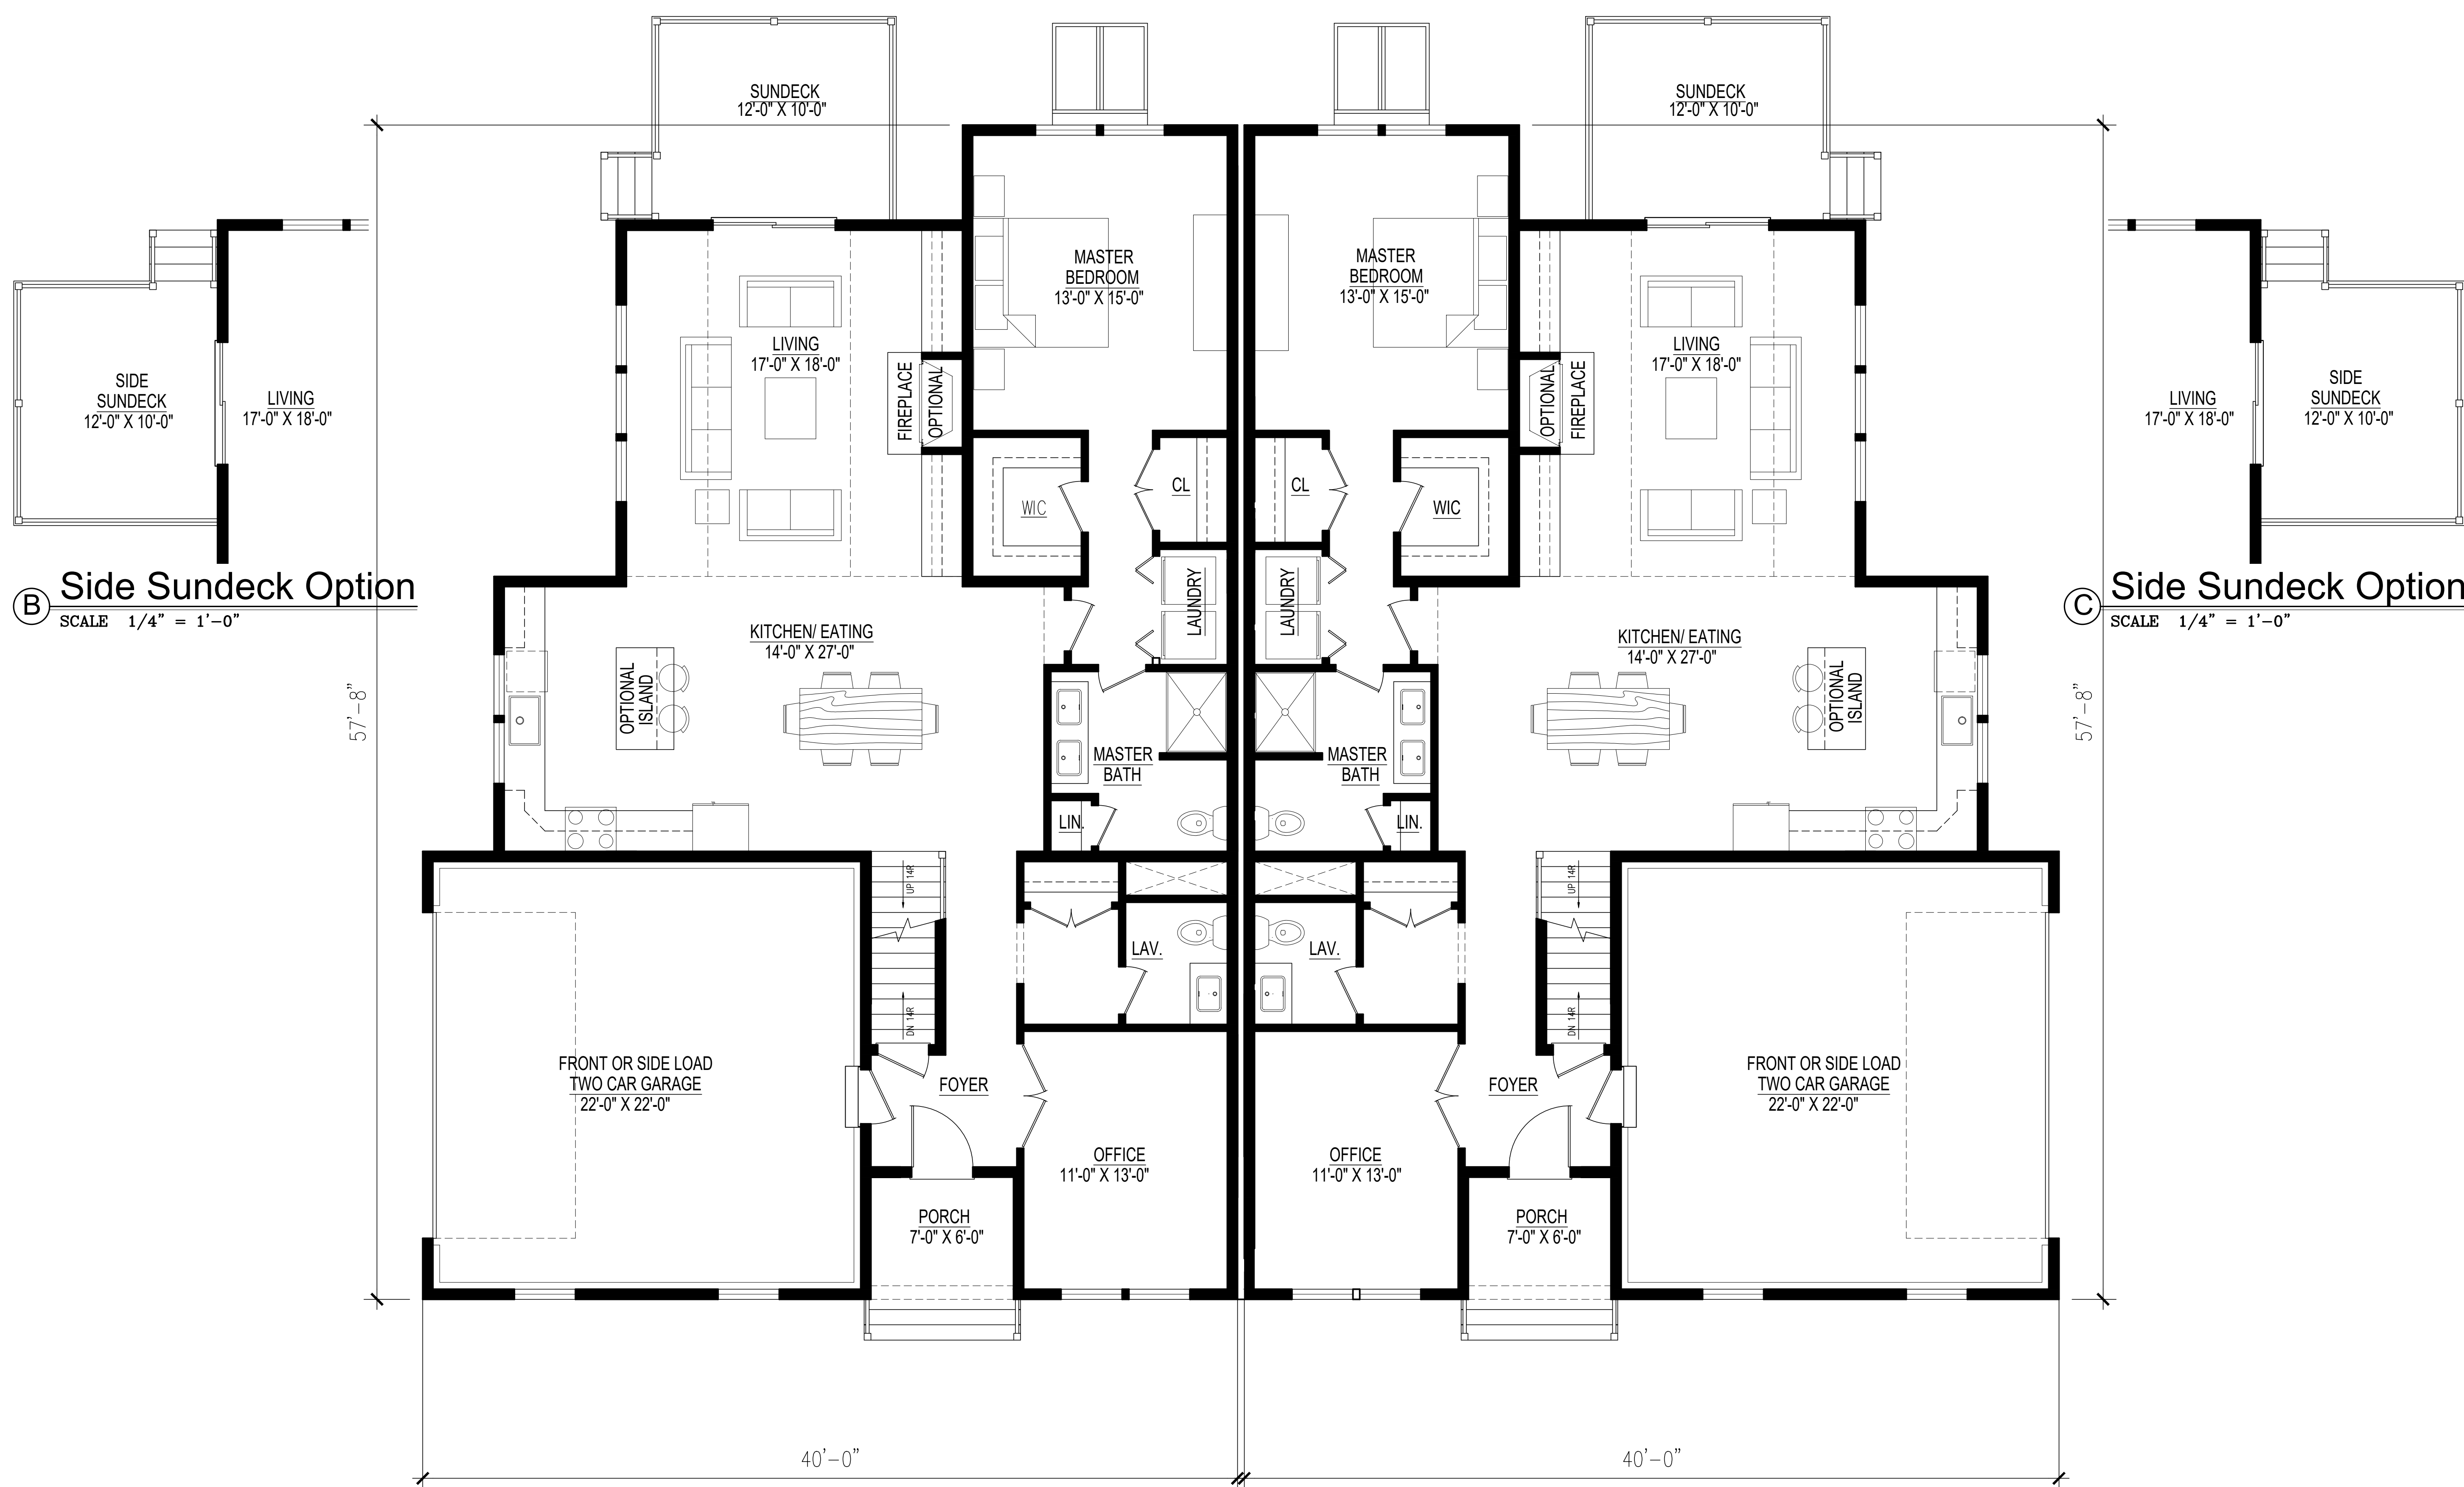

**Proposed First Floor Plan "H Units" - 1460 sf/unit**  
**HASKELL MODEL**

Plans and elevations are solely for illustrative purposes and may not accurately represent the actual condition of a home as constructed and may contain options which are not standard on all designs.

45 Powhattan Drive  
East Taunton, MA 02718  
(508)341-7692  
mbcreates@comcast.net

PROPOSED PLANS FOR:

REPURPOSE  
PROPERTIES

VILLAGES AT PLUMB CORNER  
ROCHESTER, MA

REVISIONS:

APRIL 26, 2021

DRAWN BY: MCB

CHECKED BY: MCB

SCALE: SEE DRAWING


SHEET TITLE:

FLOOR PLAN  
UNIT TYPE "H"  
w/PORCH  
HASKELL MODEL

These drawings and specifications were prepared for use at the location indicated hereon. Publication and use is expressly limited to the identified location. Re-use or reproduction by any method, in whole or in part, is prohibited without the written permission of Designer. © 2021


H-121

Sheet 2 of 9

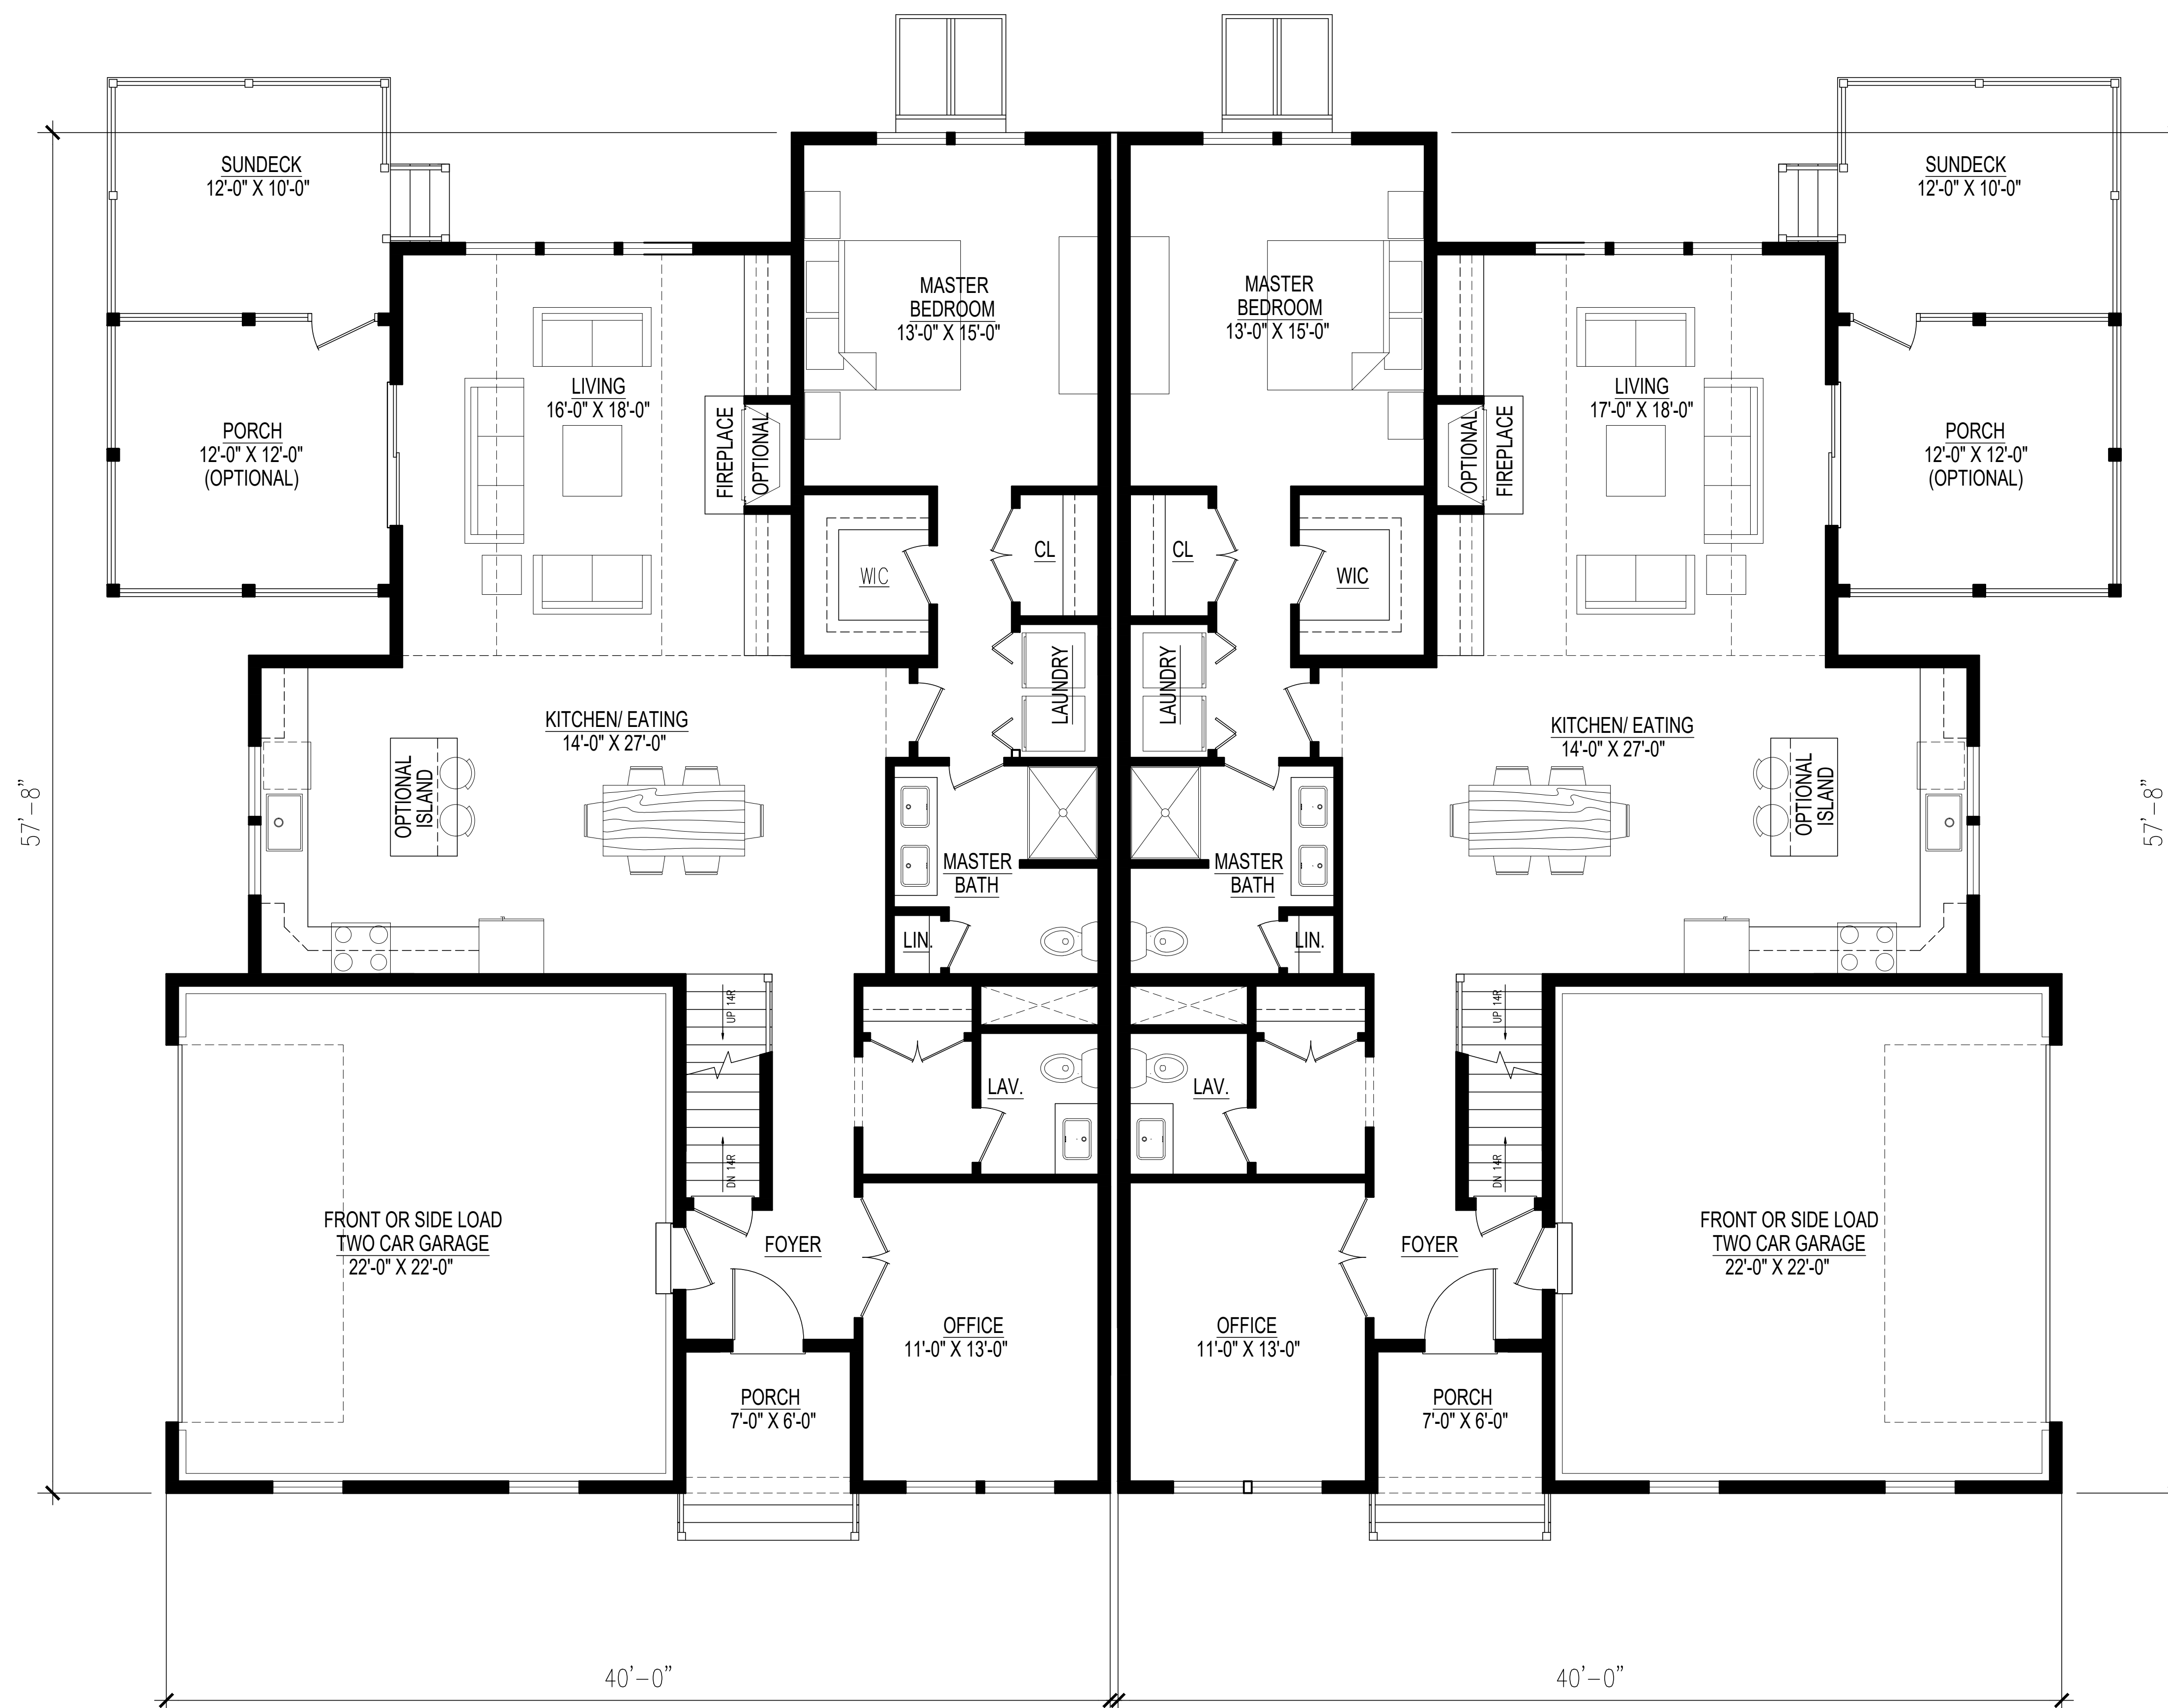

**A** Proposed First Floor Plan "H Units" w/Screen Porch - 1460 sf/unit  
SCALE 1/4" = 1'-0"  
**HASKELL MODEL**

Plans and elevations are solely for illustrative purposes and may not accurately represent the actual condition of a home as constructed and may contain options which are not standard on all designs.

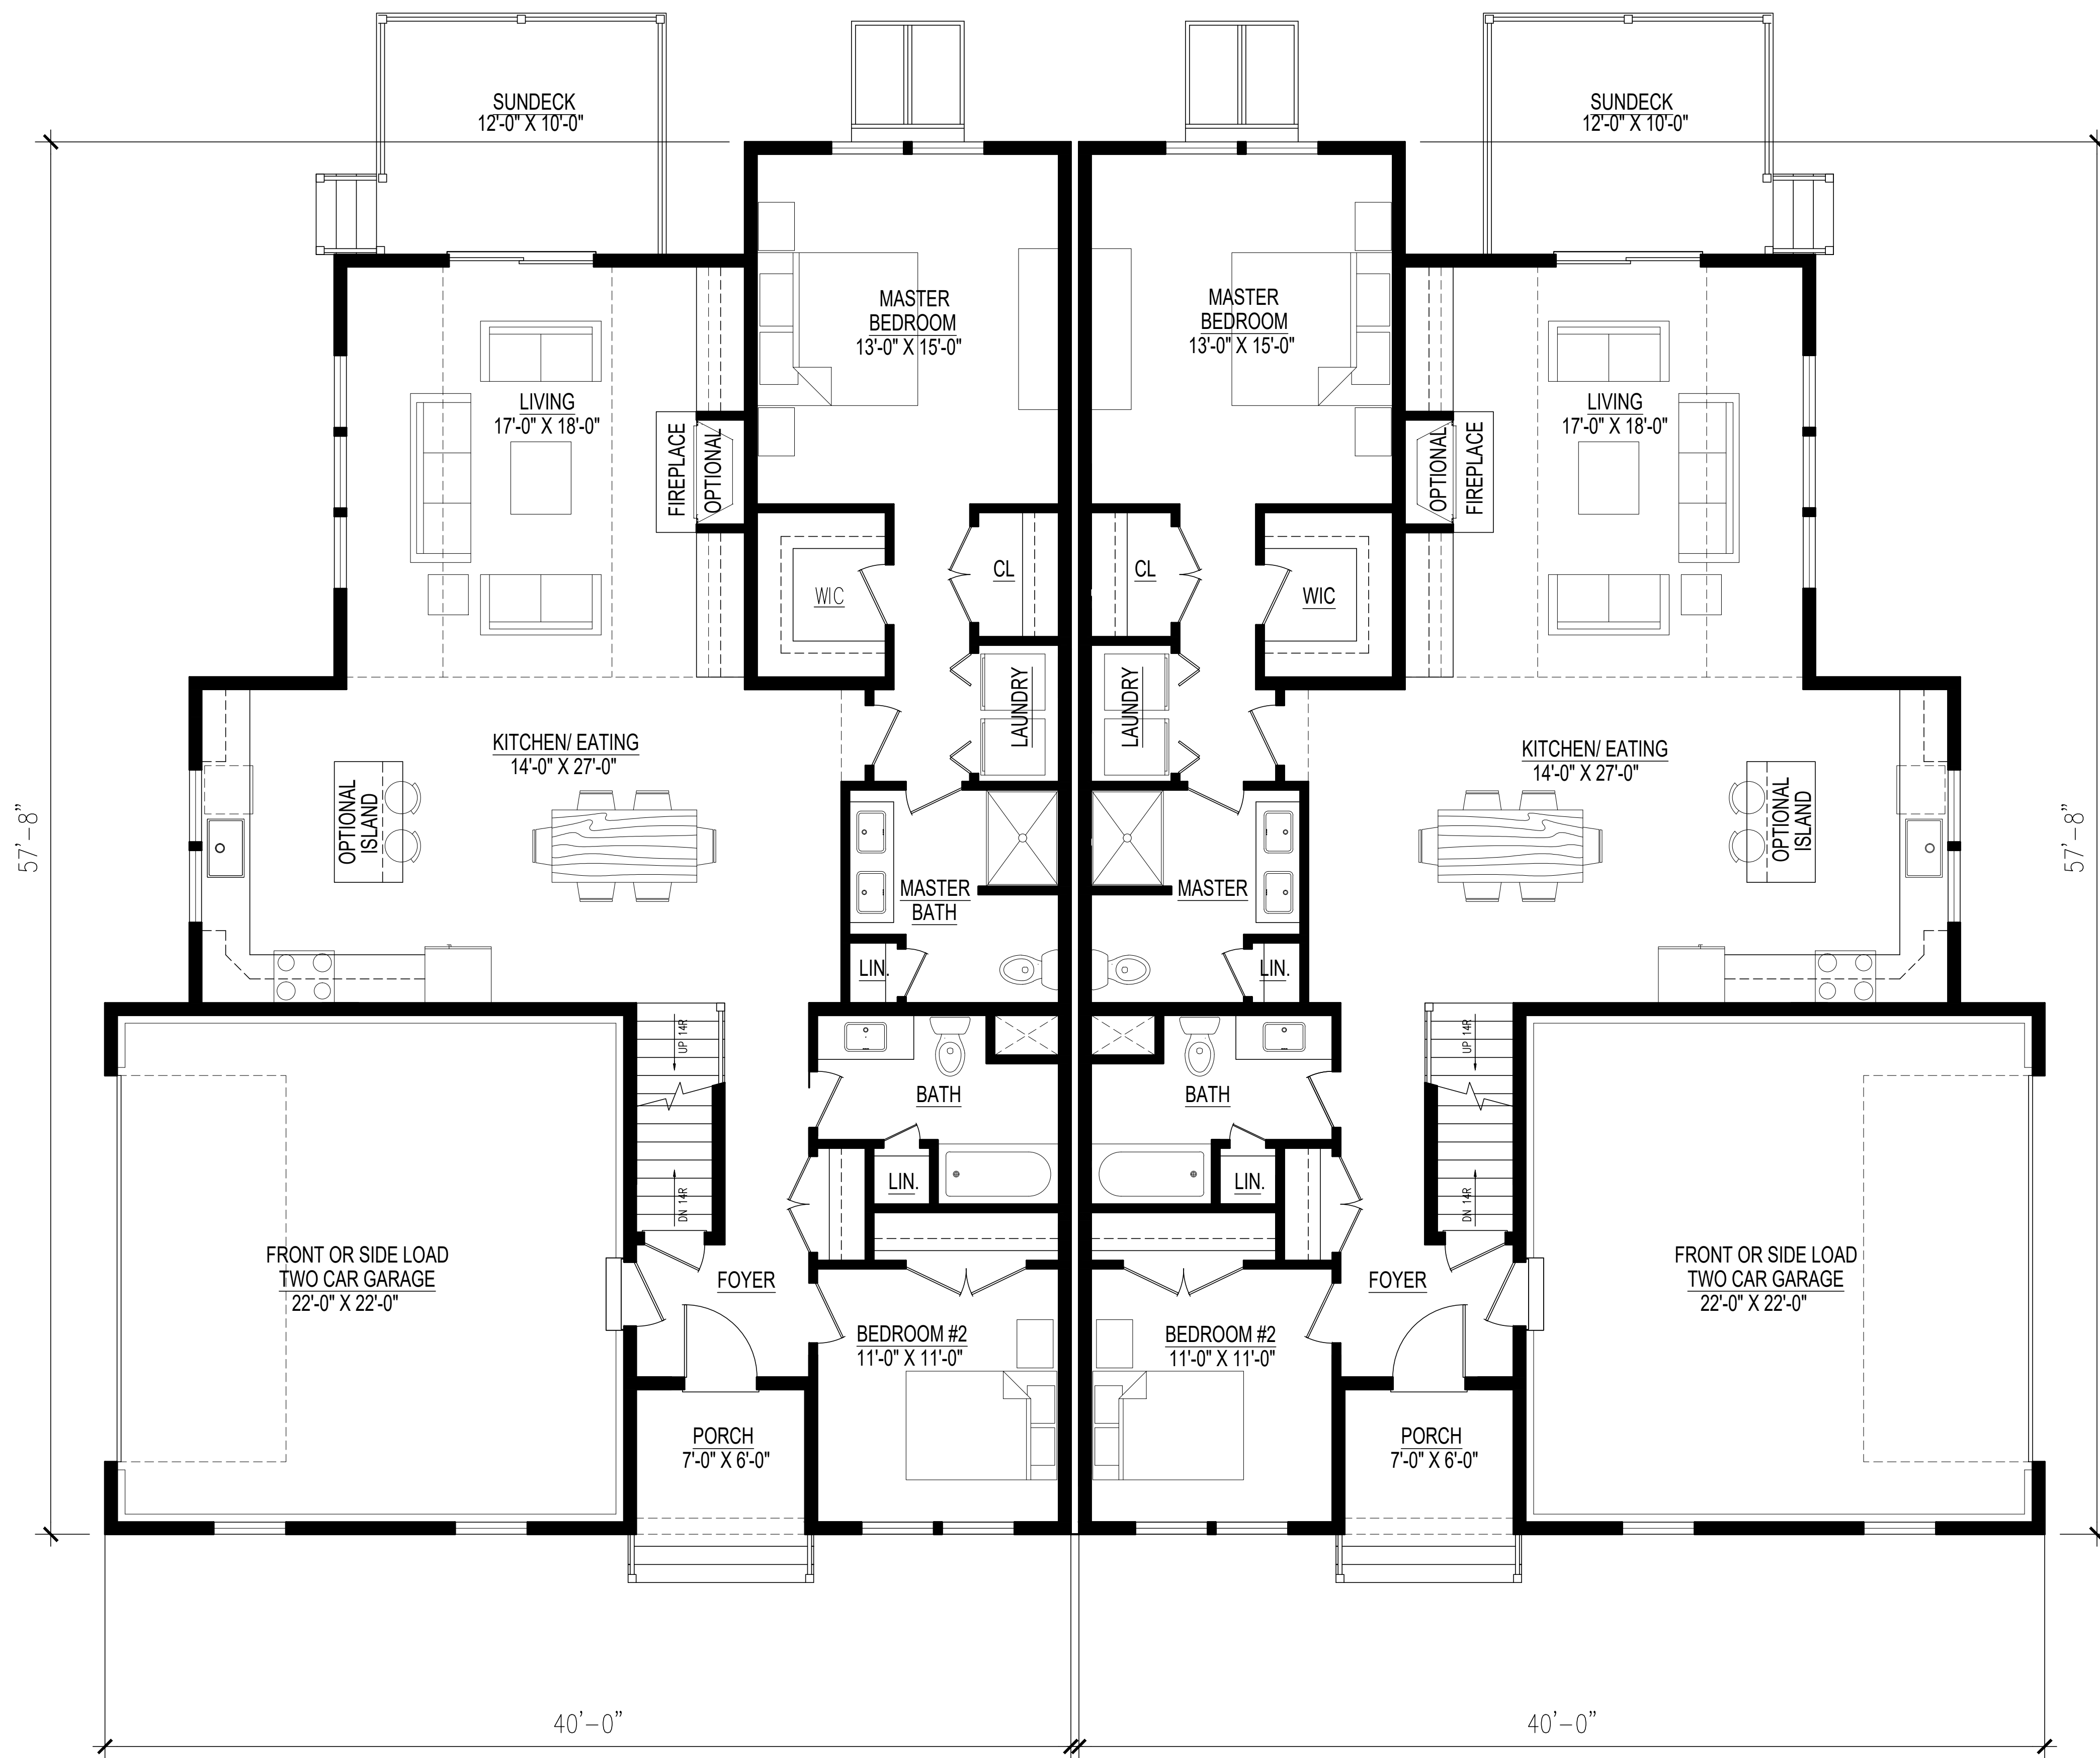

**A** Proposed First Floor Plan "H Units" w/LOFT - 1460 sf/unit  
SCALE 1/4" = 1'-0"  
**HASKELL MODEL**

Plans and elevations are solely for illustrative purposes and may not accurately represent the actual condition of a home as constructed and may contain options which are not standard on all designs.

45 Powhattan Drive  
East Taunton, MA 02718  
(508)341-7692  
mbcreates@comcast.net

PROPOSED PLANS FOR:  
**REPURPOSE  
PROPERTIES**  
VILLAGES AT PLUMB CORNER  
ROCHESTER, MA

REVISIONS:

APRIL 26, 2021

DRAWN BY: MCB

CHECKED BY: MCB

SCALE: SEE DRAWING


SHEET TITLE:

**FLOOR PLAN  
UNIT TYPE "H"  
w/LOFT  
HASKELL**

These drawings and specifications were prepared for use at the location indicated hereon. Publication and use is expressly limited to the identified location. Re-use or reproduction by any method, in whole or in part, is prohibited without the written permission of Designer. © 2021

**H-131**



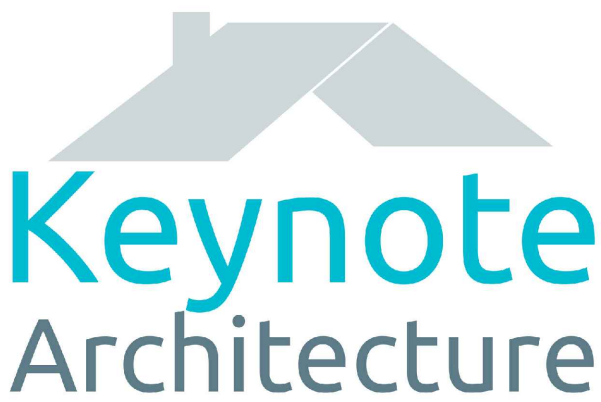

45 Powhattan Drive  
East Taunton, MA 02718  
(508)341-7692  
mbcreates@comcast.net

PROPOSED PLANS FOR:

**REPURPOSE  
PROPERTIES**

VILLAGES AT PLUMB CORNER  
ROCHESTER, MA


REVISIONS:

APRIL 26, 2021

DRAWN BY: MCB

CHECKED BY: MCB

SCALE: SEE DRAWING


SHEET TITLE:

FLOOR PLAN  
UNIT TYPE "H"  
HASKELL MODEL

These drawings and specifications were prepared for use at the location indicated hereon. Publication and use is expressly limited to the identified location. Re-use or reproduction by any method, in whole or in part, is prohibited without the written permission of Designer. © 2021


H-211

Sheet 4 of 9

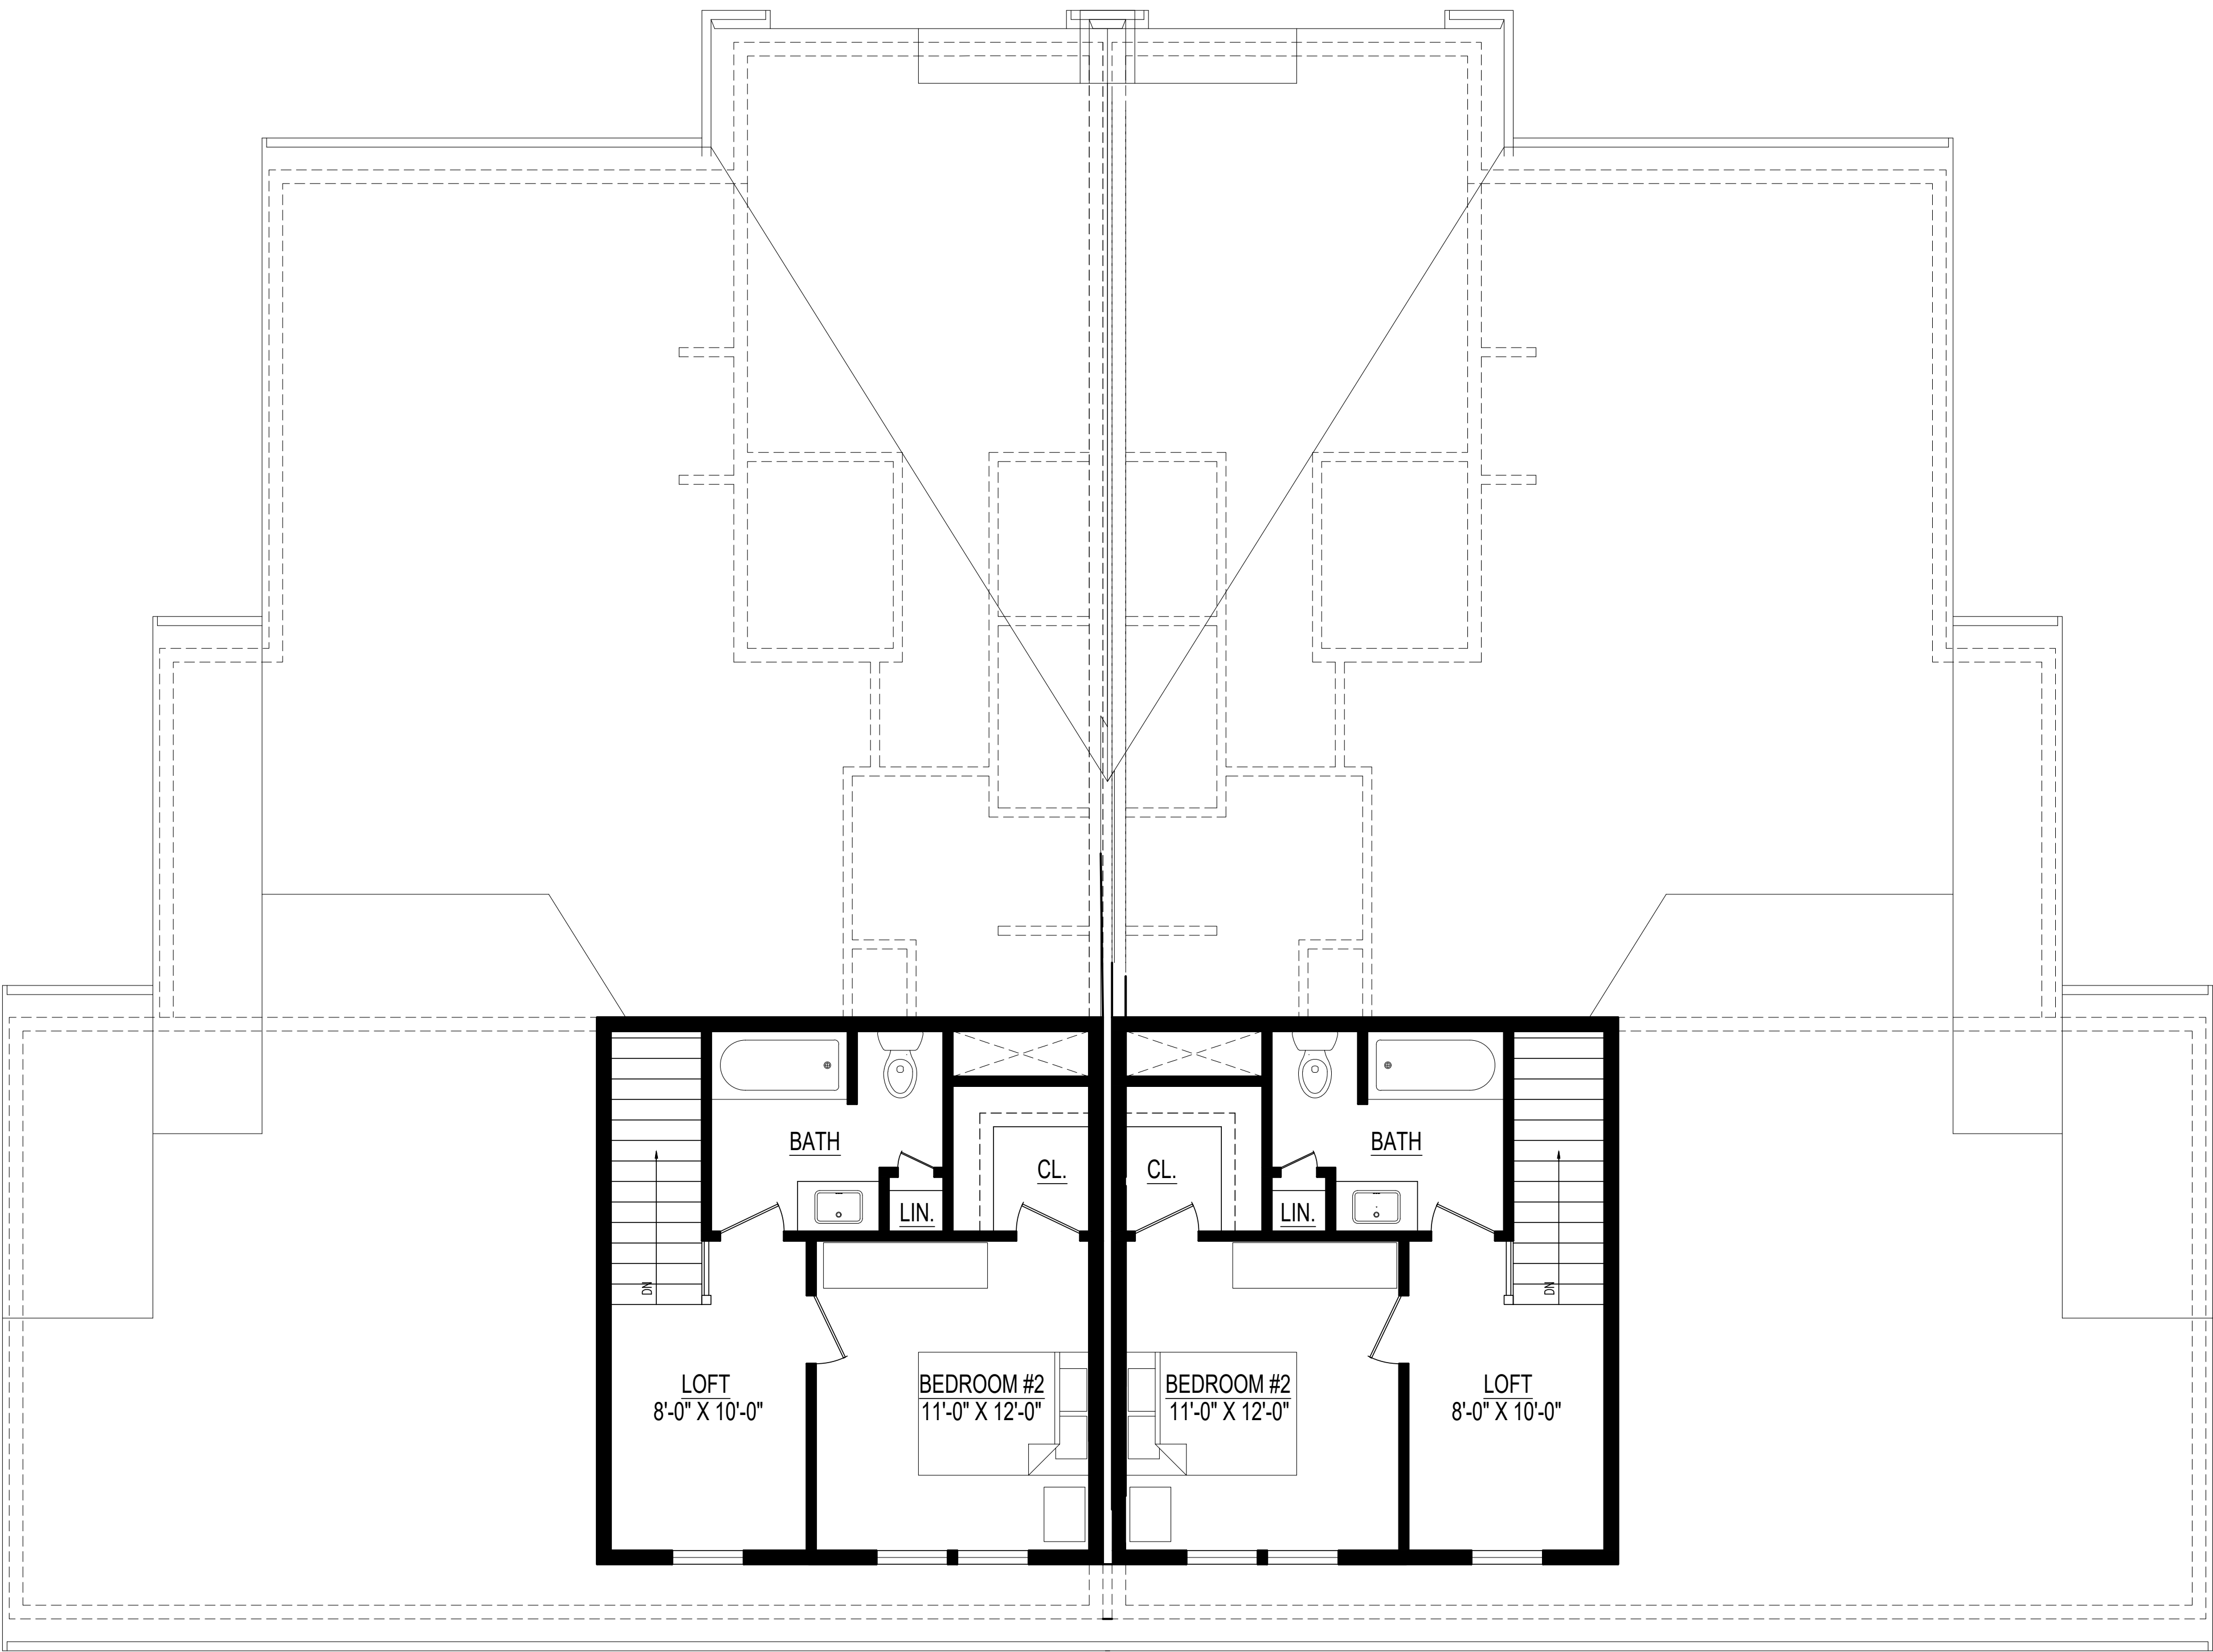

**Ⓐ Proposed Second Floor Plan "H Units" - 370 sf/unit**  
SCALE 1/4" = 1'-0"  
**HASKELL MODEL**

Plans and elevations are solely for illustrative purposes and may not accurately represent the actual condition of a home as constructed and may contain options which are not standard on all designs.

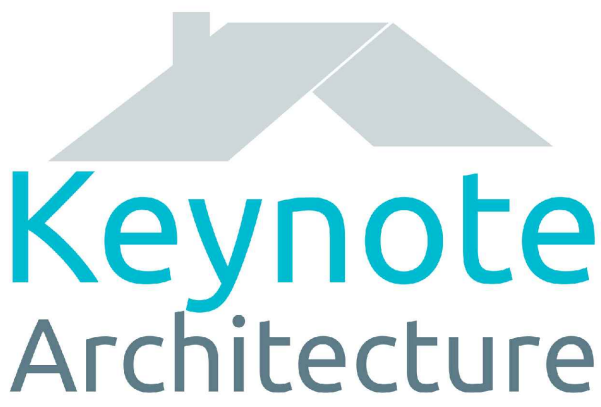

45 Powhattan Drive  
East Taunton, MA 02718  
(508)341-7692  
mbcreates@comcast.net

PROPOSED PLANS FOR:

**REPURPOSE  
PROPERTIES**

VILLAGES AT PLUMB CORNER  
ROCHESTER, MA


REVISIONS:

APRIL 26, 2021

DRAWN BY: MCB

CHECKED BY: MCB

SCALE: SEE DRAWING


SHEET TITLE:

FLOOR PLAN  
UNIT TYPE "H"  
HASKELL MODEL

These drawings and specifications were prepared for use at the location indicated hereon. Publication and use is expressly limited to the identified location. Re-use or reproduction by any method, in whole or in part, is prohibited without the written permission of Designer. © 2021

H-231

Sheet 5 of 9

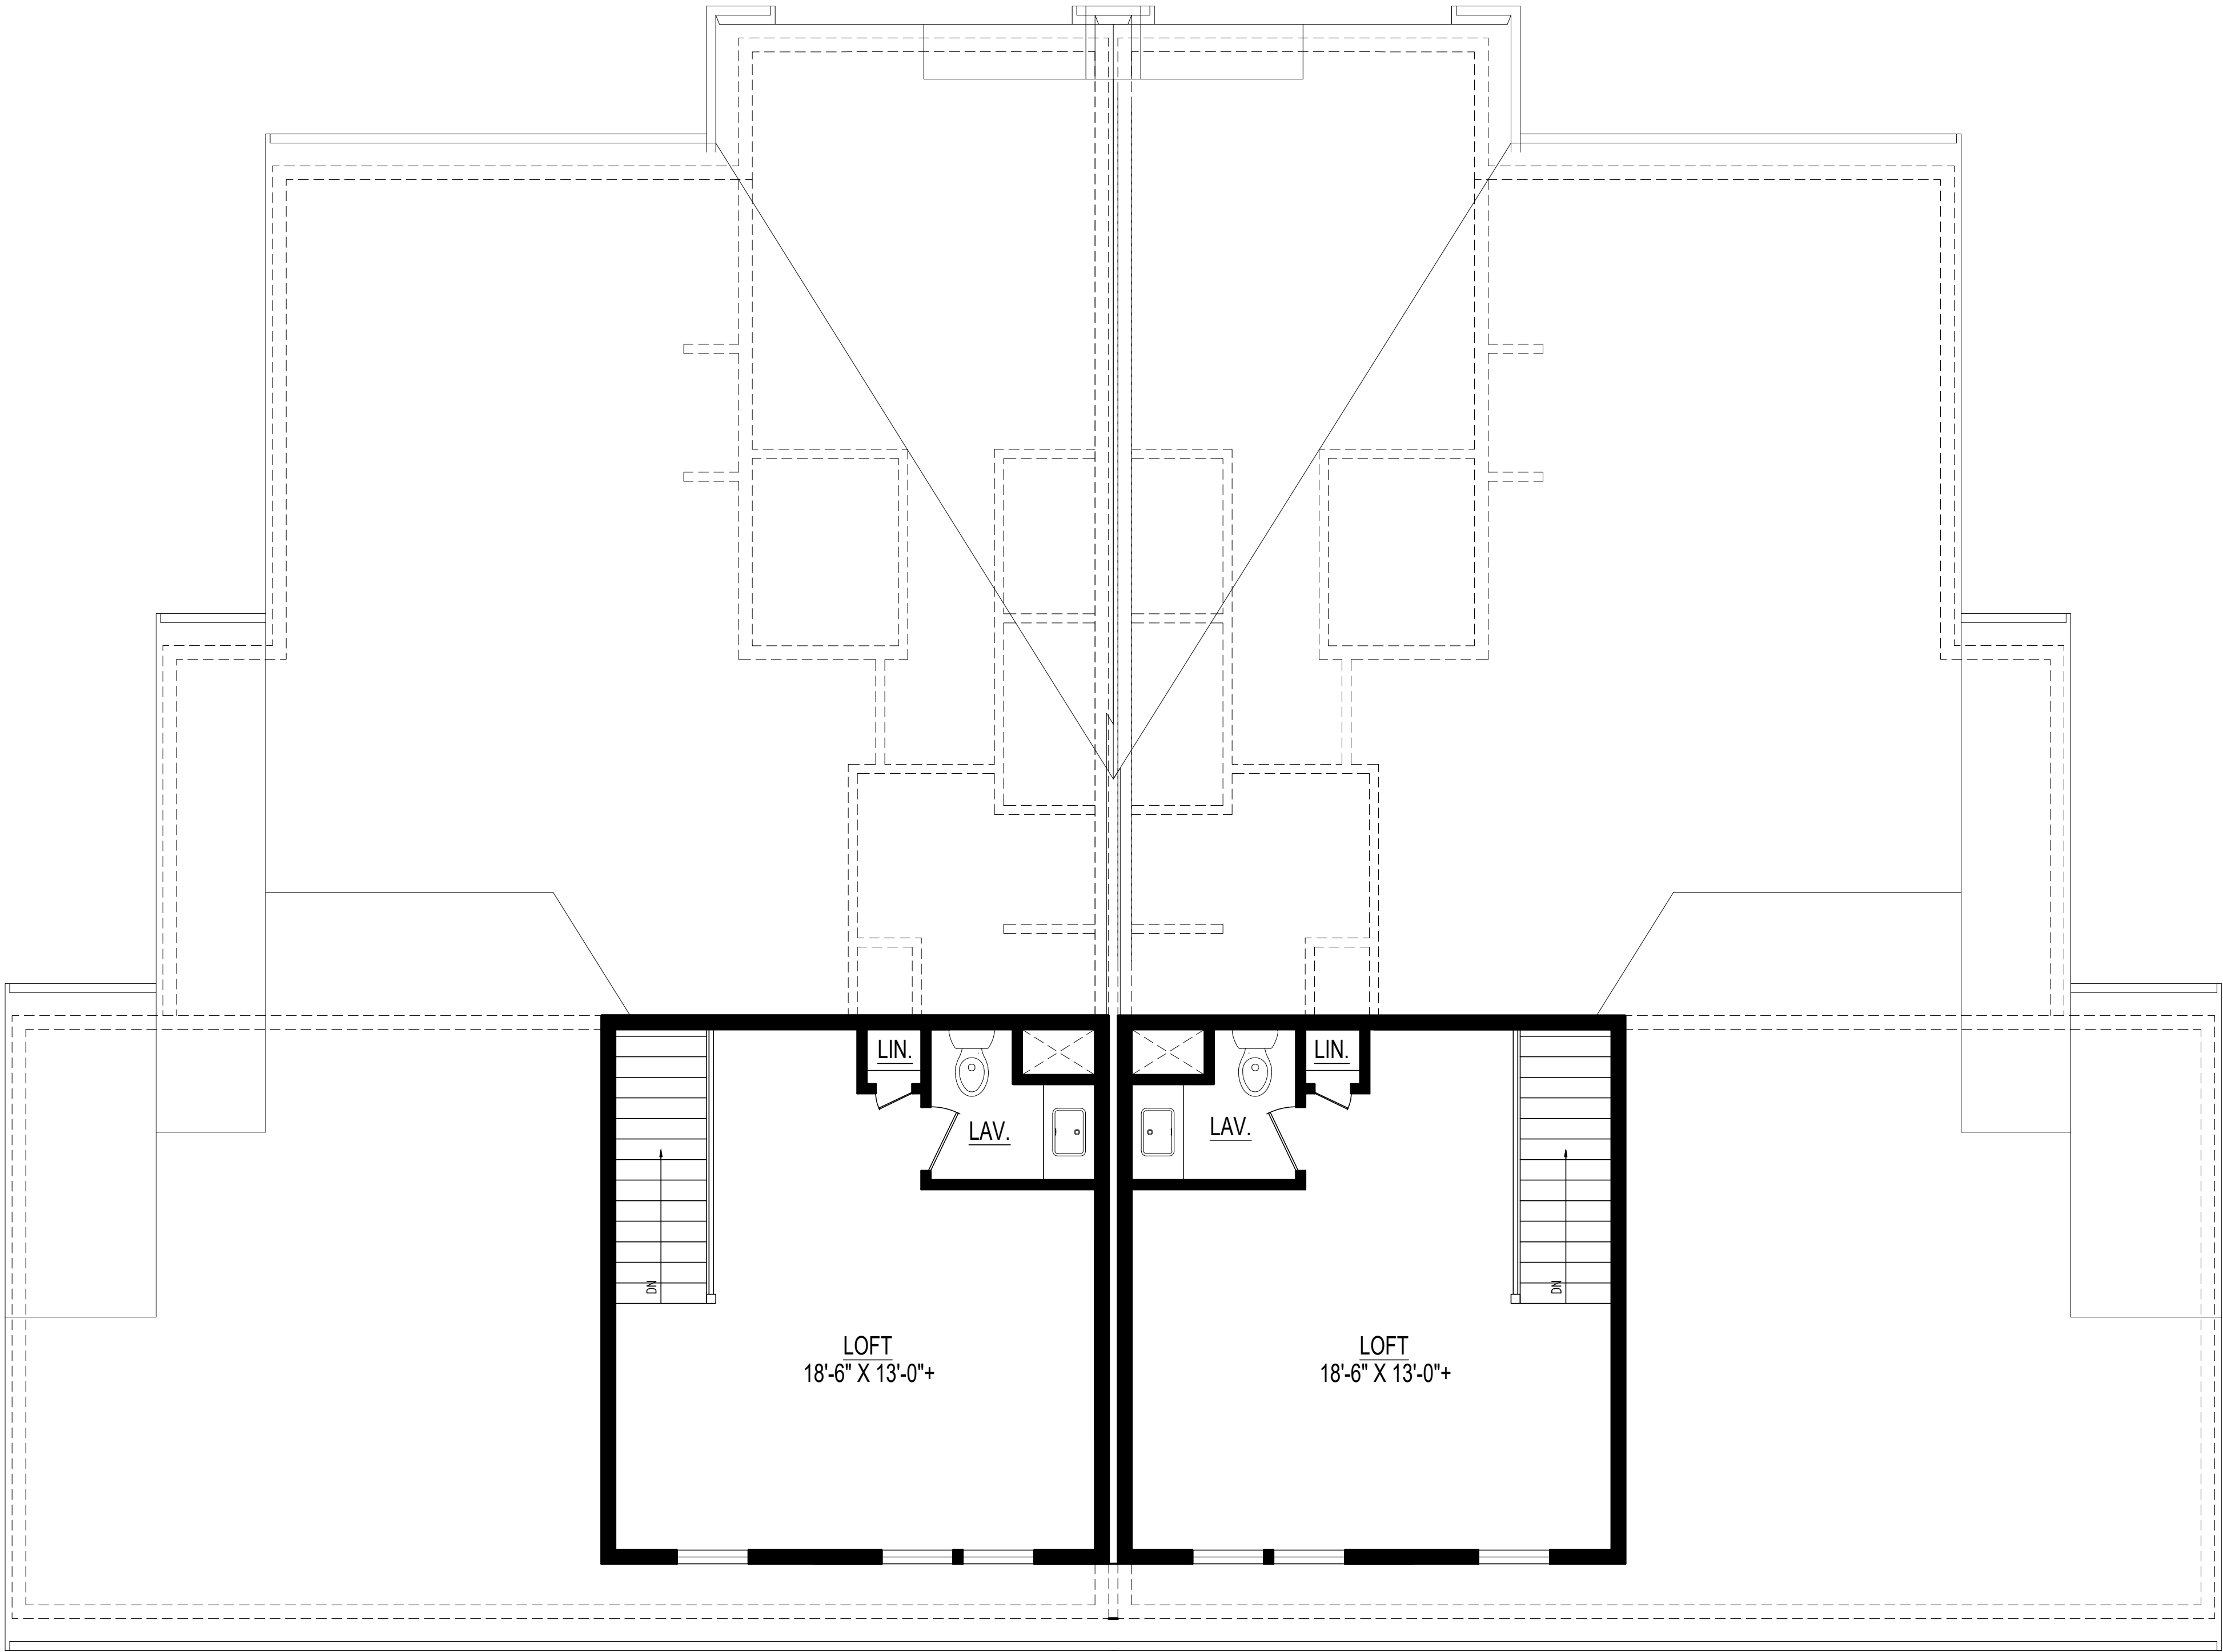

**Ⓐ Proposed Second Floor Plan w/LOFT "H Units" - 370 sf/unit**  
SCALE 1/4" = 1'-0"  
**HASKELL MODEL**

Plans and elevations are solely for illustrative purposes and may not accurately represent the actual condition of a home as constructed and may contain options which are not standard on all designs.



**A** Front Elevation - "H Units" 1830 TOTAL SF  
SCALE 1/4" = 1'-0"  
HASKELL MODEL



**B** Right Elevation - "H Units"  
SCALE 1/4" = 1'-0"  
HASKELL MODEL

Plans and elevations are solely for illustrative purposes and may not accurately represent the actual condition of a home as constructed and may contain options which are not standard on all designs.



45 Powhattan Drive  
East Taunton, MA 02718  
(508)341-7692  
mbcreates@comcast.net

PROPOSED PLANS FOR:

**REPURPOSE  
PROPERTIES**

VILLAGES AT PLUMB CORNER  
ROCHESTER, MA

REVISIONS:

APRIL 26, 2021

DRAWN BY: MCB

CHECKED BY: MCB

SCALE: SEE DRAWING

SHEET TITLE:

**ELEVATIONS  
UNIT TYPE "H"  
HASKELL MODEL**

These drawings and specifications were prepared for use at the location indicated hereon. Publication and use is expressly limited to the identified location. Re-use or reproduction by any method, in whole or in part, is prohibited without the written permission of Designer. © 2021

**H-311**

Sheet 6 of 9



**A** Rear Elevation "H Units"  
SCALE 1/4" = 1'-0" HASKELL MODEL



**B** Left Elevation "H Units"  
SCALE 1/4" = 1'-0" HASKELL MODEL

PROPOSED PLANS FOR:

**REPURPOSE  
PROPERTIES**

VILLAGES AT PLUMB CORNER  
ROCHESTER, MA

REVISIONS:

APRIL 26, 2021

DRAWN BY: MCB

CHECKED BY: MCB

SCALE: SEE DRAWING

SHEET TITLE:

**ELEVATIONS  
UNIT TYPE "H"  
HASKELL MODEL**

These drawings and specifications were prepared for use at the location indicated hereon. Publication and use is expressly limited to the identified location. Re-use or reproduction by any method, in whole or in part, is prohibited without the written permission of Designer. © 2021

**H-312**

Sheet 7 of 9

Plans and elevations are solely for illustrative purposes and may not accurately represent the actual condition of a home as constructed and may contain options which are not standard on all designs.






Ⓐ **Front Elevation W/Screen Porch - "H Units" 1830 TOTAL SF**  
SCALE 1/4" = 1'-0"  
**HASKELL MODEL**



Ⓑ **Right Elevation W/Screen Porch - "H Units"**  
SCALE 1/4" = 1'-0"  
**HASKELL MODEL**

Plans and elevations are solely for illustrative purposes and may not accurately represent the actual condition of a home as constructed and may contain options which are not standard on all designs.

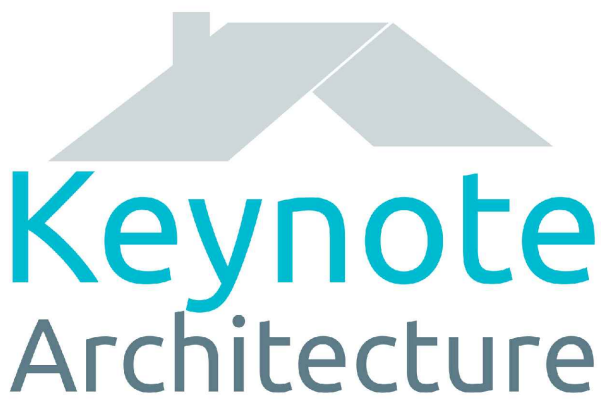

45 Powhattan Drive  
East Taunton, MA 02718  
(508)341-7692  
mbcreates@comcast.net

PROPOSED PLANS FOR:

REPURPOSE  
PROPERTIES

VILLAGES AT PLUMB CORNER  
ROCHESTER, MA


REVISIONS:

APRIL 26, 2021

DRAWN BY: MCB

CHECKED BY: MCB

SCALE: SEE DRAWING

SHEET TITLE:

ELEVATIONS  
UNIT TYPE "H"  
w/PORCH  
HASKELL MODEL

These drawings and specifications were prepared for use at the location indicated hereon. Publication and use is expressly limited to the identified location. Re-use or reproduction by any method, in whole or in part, is prohibited without the written permission of Designer. © 2021

H-321

Sheet 8 of 9





**A** Rear Elevation W/Screen Porch - "H Units"  
SCALE 1/4" = 1'-0" HASKELL MODEL



**B** Left Elevation W/Screen Porch - "H Units"  
SCALE 1/4" = 1'-0" HASKELL MODEL

PROPOSED PLANS FOR:  
  
REPURPOSE  
PROPERTIES  
  
VILLAGES AT PLUMB CORNER  
ROCHESTER, MA


REVISIONS:

APRIL 26, 2021

DRAWN BY: MCB

CHECKED BY: MCB

SCALE: SEE DRAWING

SHEET TITLE:

ELEVATIONS  
UNIT TYPE "H"  
w/PORCH  
HASKELL MODEL

These drawings and specifications were prepared for use at the location indicated hereon. Publication and use is expressly limited to the identified location. Re-use or reproduction by any method, in whole or in part, is prohibited without the written permission of Designer. © 2021

H-322