

45 Powhattan Drive
 East Taunton, MA 02718
 (508)341-7692
 mbcreates@comcast.net

PROPOSED PLANS FOR:
REPURPOSE PROPERTIES
 VILLAGES AT PLUMB CORNER
 ROCHESTER, MA

NO.	DATE	DESCRIPTION
B	1-12-20	CLIENT COMMENTS
A	5-5-19	HIST COMMENTS

REVISIONS:

11.14.18

DRAWN BY: MCB

CHECKED BY: MCB

SCALE: SEE DRAWING


SHEET TITLE:

**FLOOR PLAN
 CLUBHOUSE**

These drawings and specifications were prepared for use at the location indicated hereon. Publication and use is expressly limited to the identified location. Re-use or reproduction by any method, in whole or in part, is prohibited without the written permission of Designer. © 2018

A1.1

Sheet 1 of 3

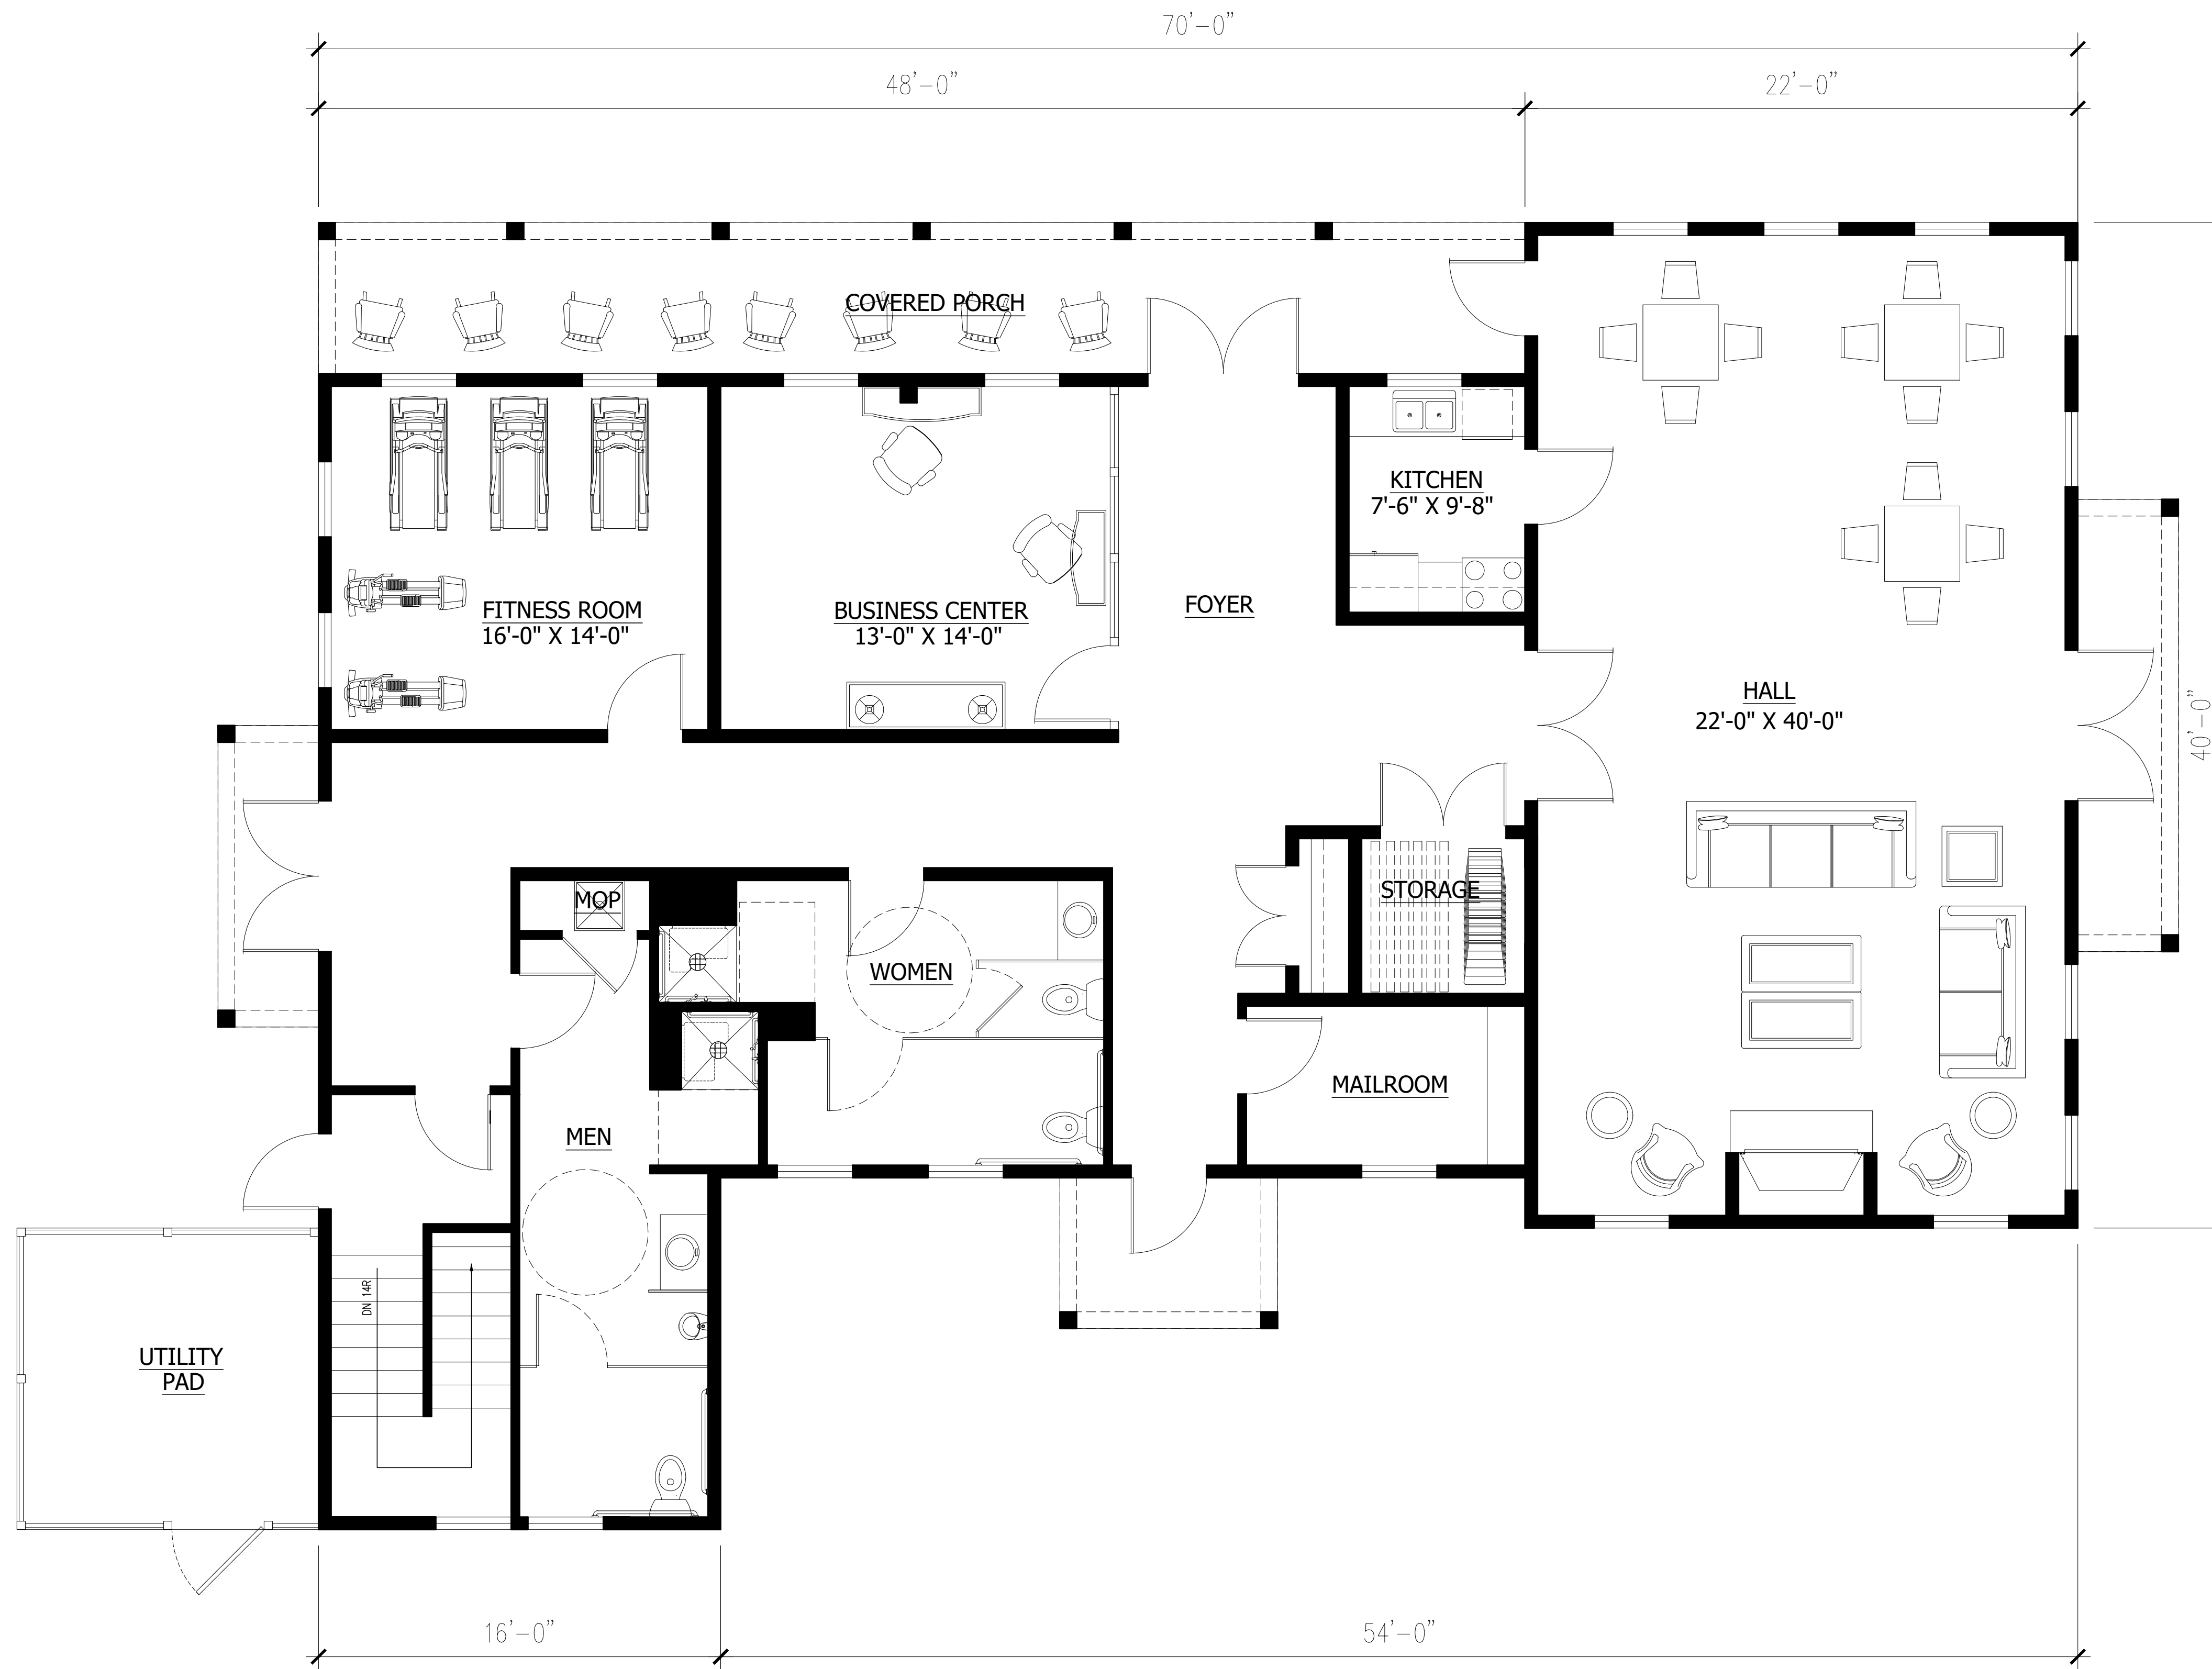

A Proposed First Floor Plan Clubhouse
 SCALE 1/4" = 1'-0"